


Revision & Version  
B01.02.01

Drawing Number  
133735\_2A-EWR-OXD-XX-DR-CH-000601

INSET A  
SCALE 1:500

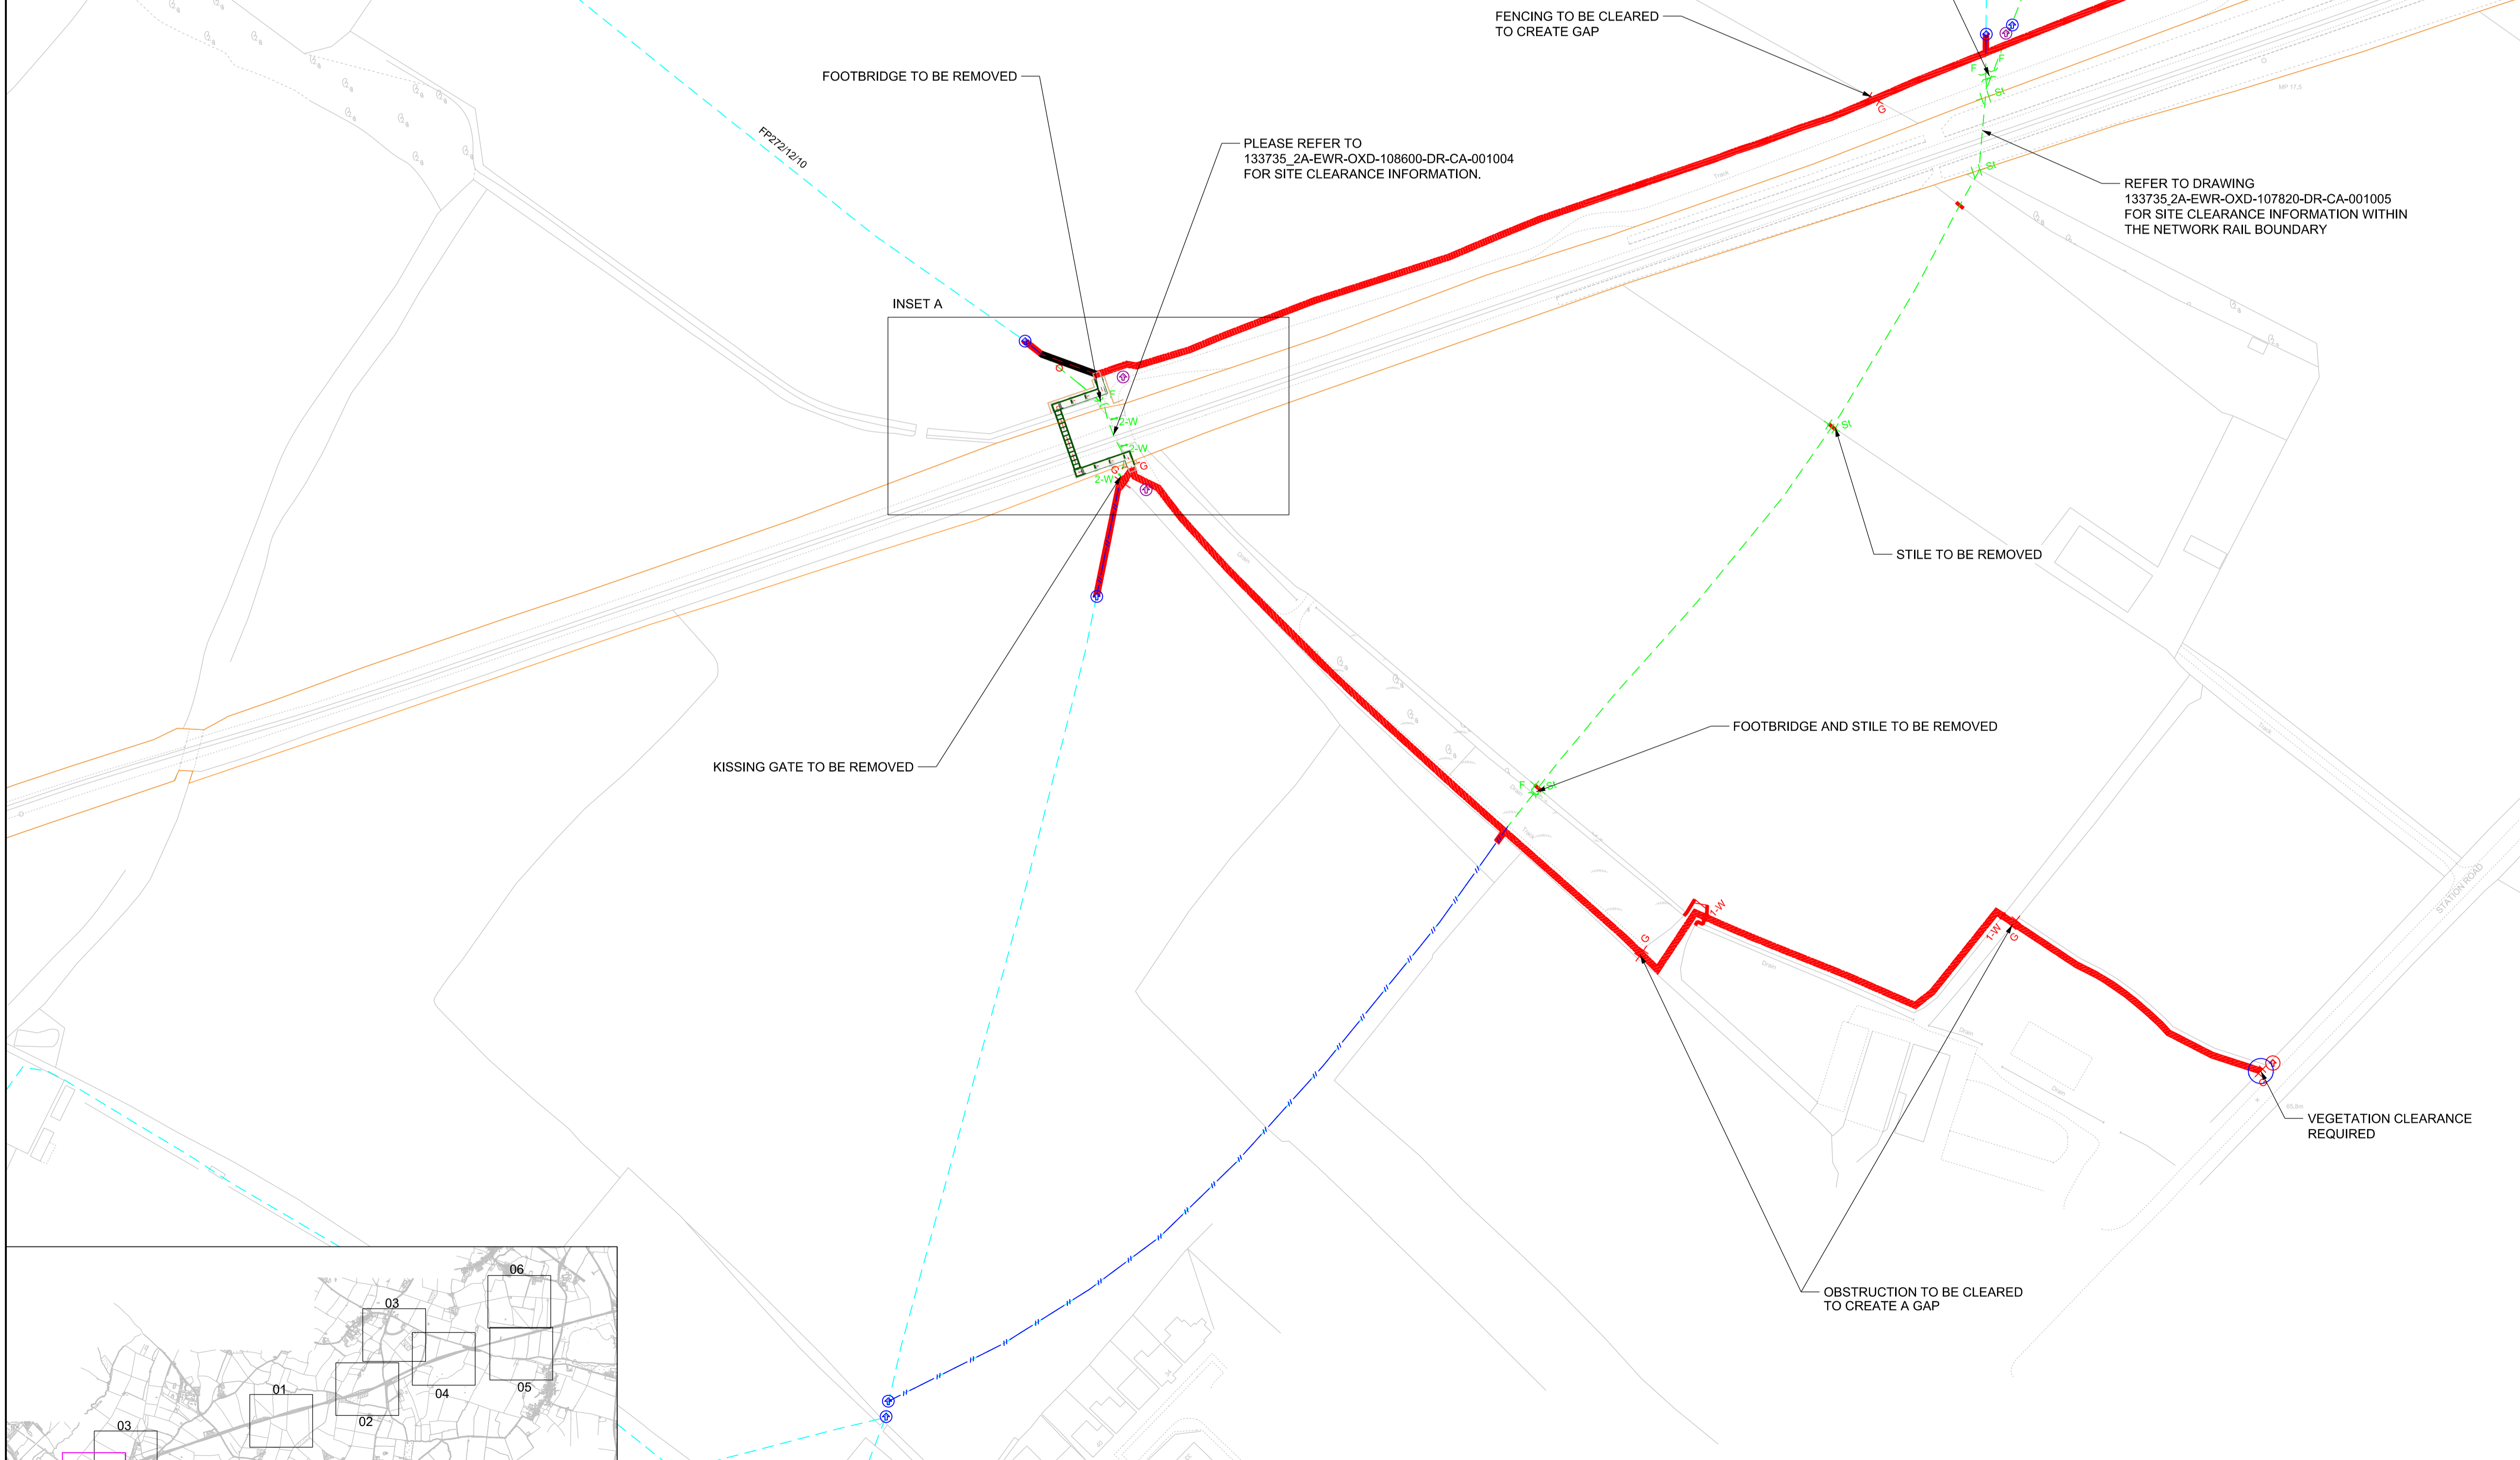


- KEY:**
- GATE TO BE REMOVED
  - GAP TO BE CONSTRUCTED IN OBSTRUCTION
  - STILE TO BE REMOVED
  - BRIDGE OVER WATERCOURSE TO BE REMOVED
  - PROPOSED FOOTPATH
  - FOOTPATH TO BE EXTINGUISHED
  - TEMPORARY FOOTPATH CLOSURE
  - EXISTING FOOTPATH
  - UTILITY INTERFACE
  - SURFACE ROTIVATION + COMPACTION (UNLESS SPECIFIED OTHERWISE)
  - SURFACE UNMADE - NO EXCAVATING IN PROXIMITY OF UTILITY INTERFACE
  - TEMPORARY DIVERSION ROUTE
  - NETWORK RAIL BOUNDARY

- NOTES:**
1. THIS DRAWINGS IS NOT TO BE SCALED.
  2. ALL DIMENSIONS ARE IN METRES (m) UNLESS SHOWN OTHERWISE.
  3. THIS DRAWING IS TO BE READ IN CONJUNCTION WITH THE PUBLIC RIGHT OF WAY PACKAGE OF DRAWINGS AND DOCUMENTS.
  4. PRIOR TO THE COMMENCEMENT OF WORKS, A SUITABLY QUALIFIED ECOLOGIST SHALL INSPECT THE SITE FOR THE PRESENCE OF PROTECTED SPECIES AND HABITAT. THE ECOLOGIST SHALL THEN ADVISE EWR ALLIANCE ON THE REQUIRED PRECAUTIONARY METHODS AND AREAS OF EXCLUSION.
  5. WHERE SITE CLEARANCE WORKS HAVE THE POTENTIAL TO IMPACT TREES OR HEDGES WHICH ARE TO BE RETAINED, AN ARBORICULTURALIST SHALL BE PRESENT TO ADVISE ON ROOT PROTECTION ZONE EXTENTS AND ROOT PRUNING. WORKS SHALL BE CARRIED OUT IN ACCORDANCE WITH BS3998:2010.
  6. SITE CLEARANCE, WHERE THERE IS PROXIMITY TO HABITAT OF PROTECTED SPECIES, SHALL BE CARRIED OUT UNDER THE SUPERVISION OF A SUITABLY QUALIFIED ECOLOGIST.
  7. THE EXTENTS OF ALL SITE CLEARANCE WORKS SHALL BE RECORDED ON THE AS-BUILT SITE CLEARANCE DRAWINGS.
  8. THE VEGETATION CLEARANCE SHOWN IS INDICATIVE ONLY AND TO BE VERIFIED ON SITE BY THE SITE TEAM.
  9. ALL WAYMARKERS AND SIGNS ALONG EXTINGUISHED PUBLIC RIGHT OF WAY ROUTES ARE TO BE REMOVED.
  10. THIS DRAWING IS TO BE READ IN CONJUNCTION WITH THE GENERAL ARRANGEMENT DRAWING 133735\_2A-EWR-OXD-XX-DR-CH-000401 AND UTILITY DRAWING 133735\_2A-EWR-OXD-XX-DR-CH-000501

**DRAFT**

B01	10/01/20	FOR INFORMATION	--	--	--
Rev	Date	Description of Revisions	Dend	Chkd	Appr
Status					Suitability
					S0

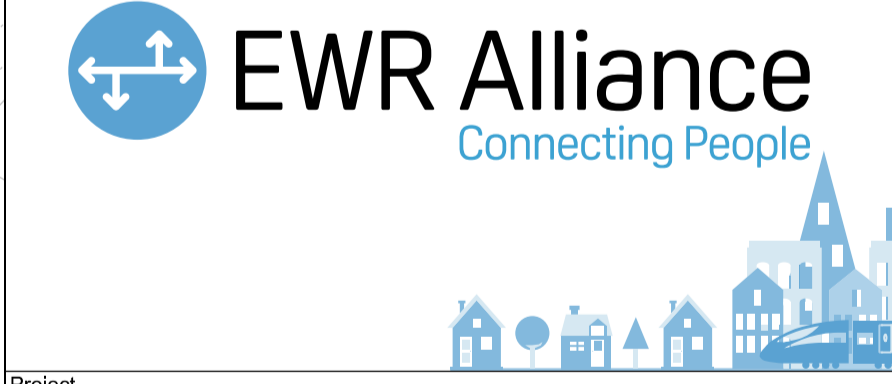

Project  
**East West Rail (Western Section) Phase 2**

Drawing Title  
**PRoW SITE CLEARANCE GRANGE FARM No.1 LEVEL CROSSING**

Designed	---	Signed	---	Date	---
Drawn	Jameela Nawaz	Signed	J. Nawaz	Date	16/04/19
Checked	---	Signed	---	Date	---
Approved	---	Signed	---	Date	---

Scale(s)  
As Shown

Design Package Risk Classification  
**Normal**

Alternative Reference

Drawing Number  
133735\_2A-EWR-OXD-XX-DR-CH-000601

Sheet 2 of 3  
Revision B01



OS map data reproduced by permission of Ordnance Survey on behalf of HMSO. © Crown copyright 2015. All rights reserved. Ordnance Survey license number 0100040682

SCALE 1:1250  
@ A1 SHEET SIZE