



A-A EXISTING ELEVATIONS
 201 Scale: 1:50 @ A1 / 1:100 @ A3

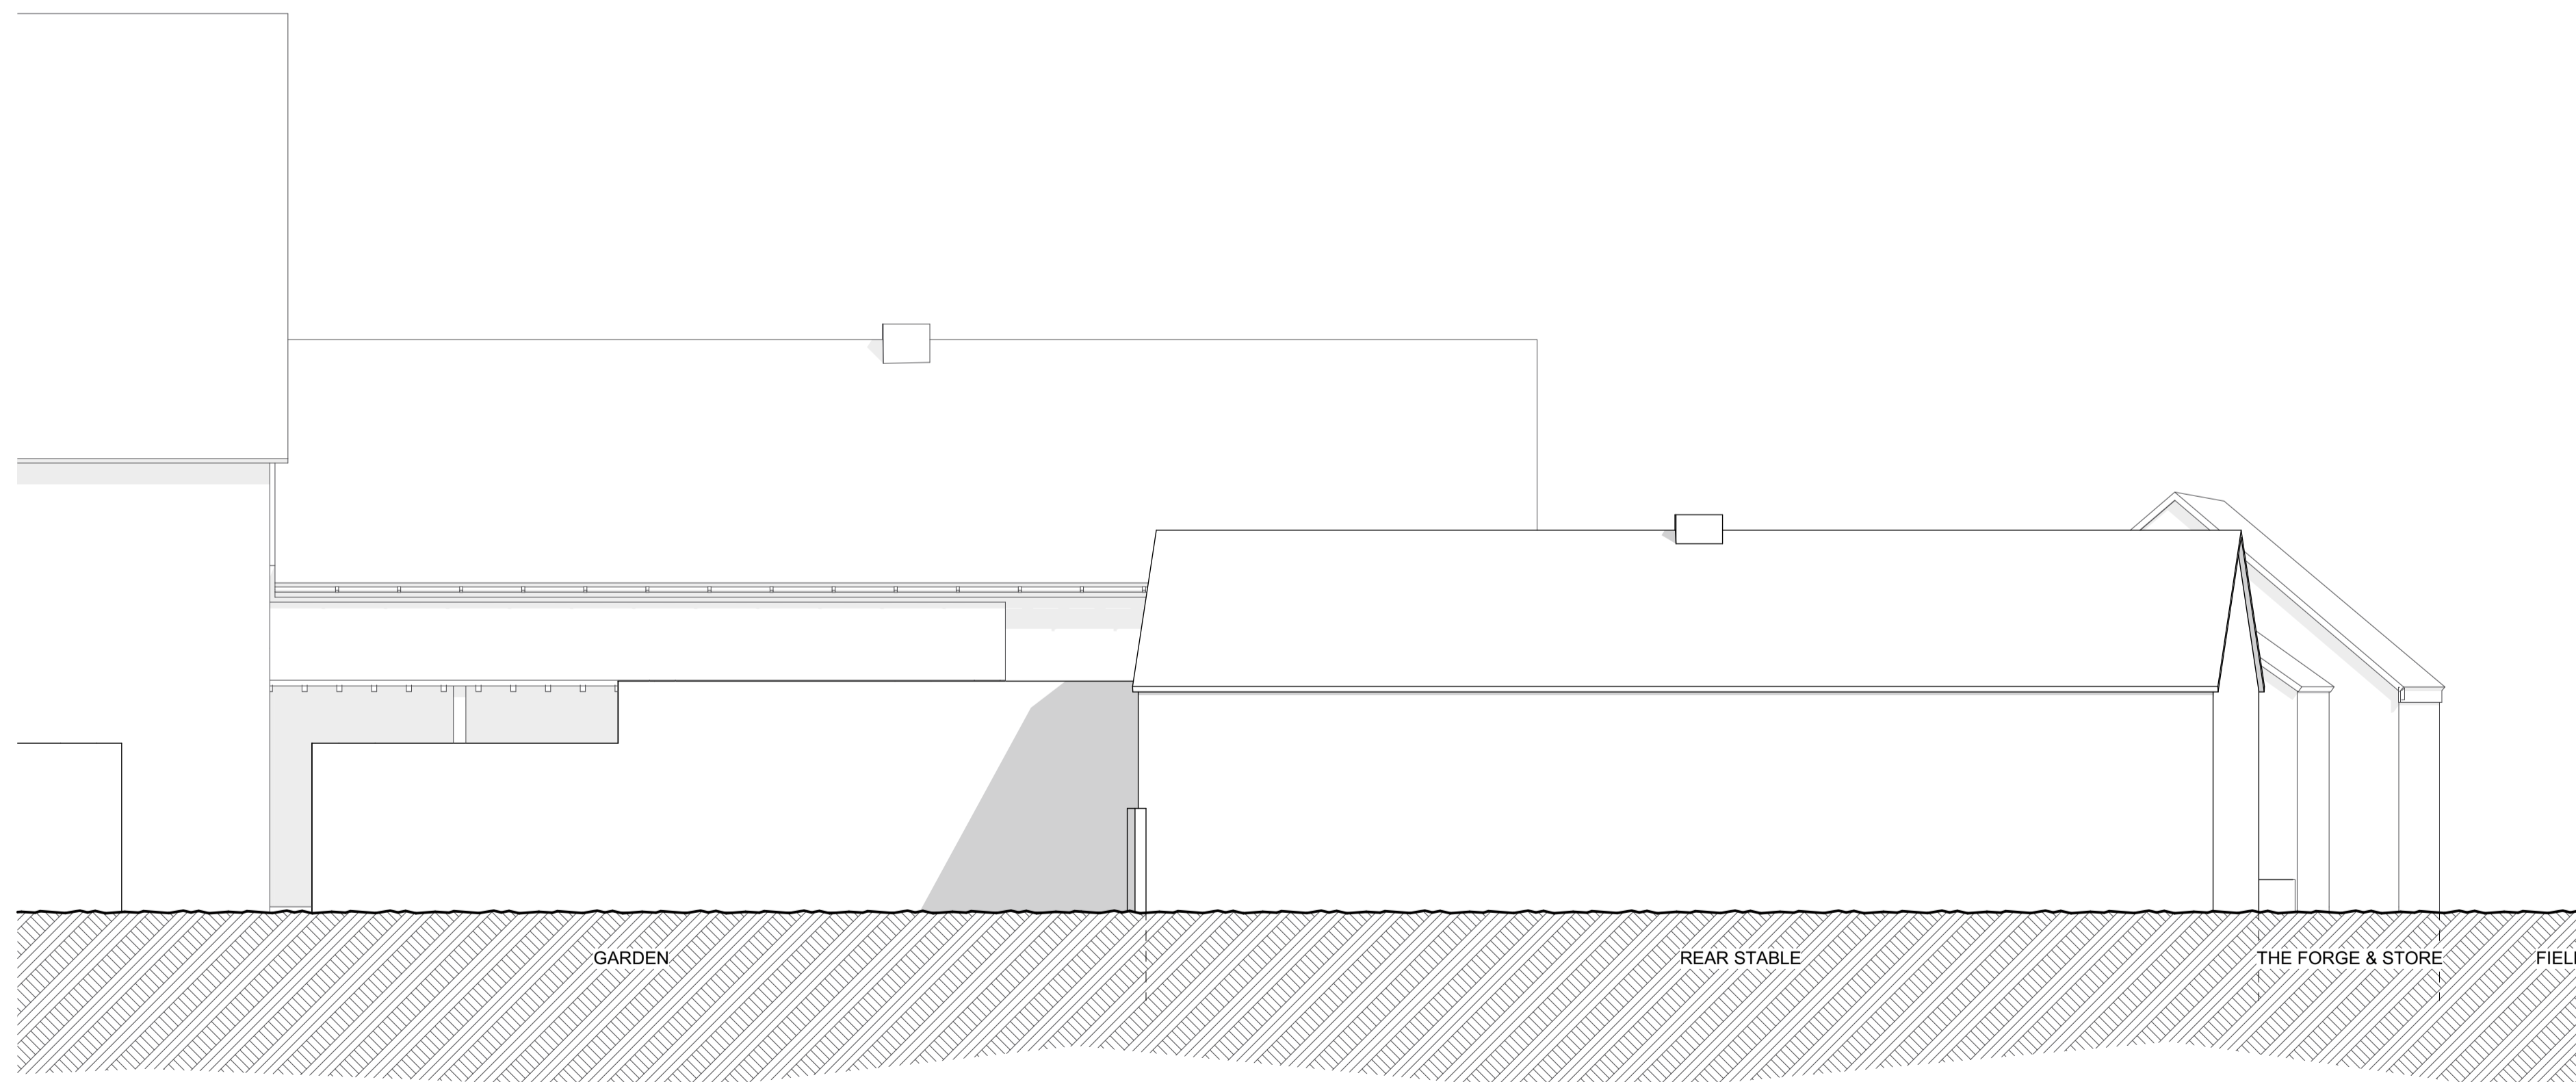

B-B EXISTING ELEVATIONS
 201 Scale: 1:50 @ A1 / 1:100 @ A3

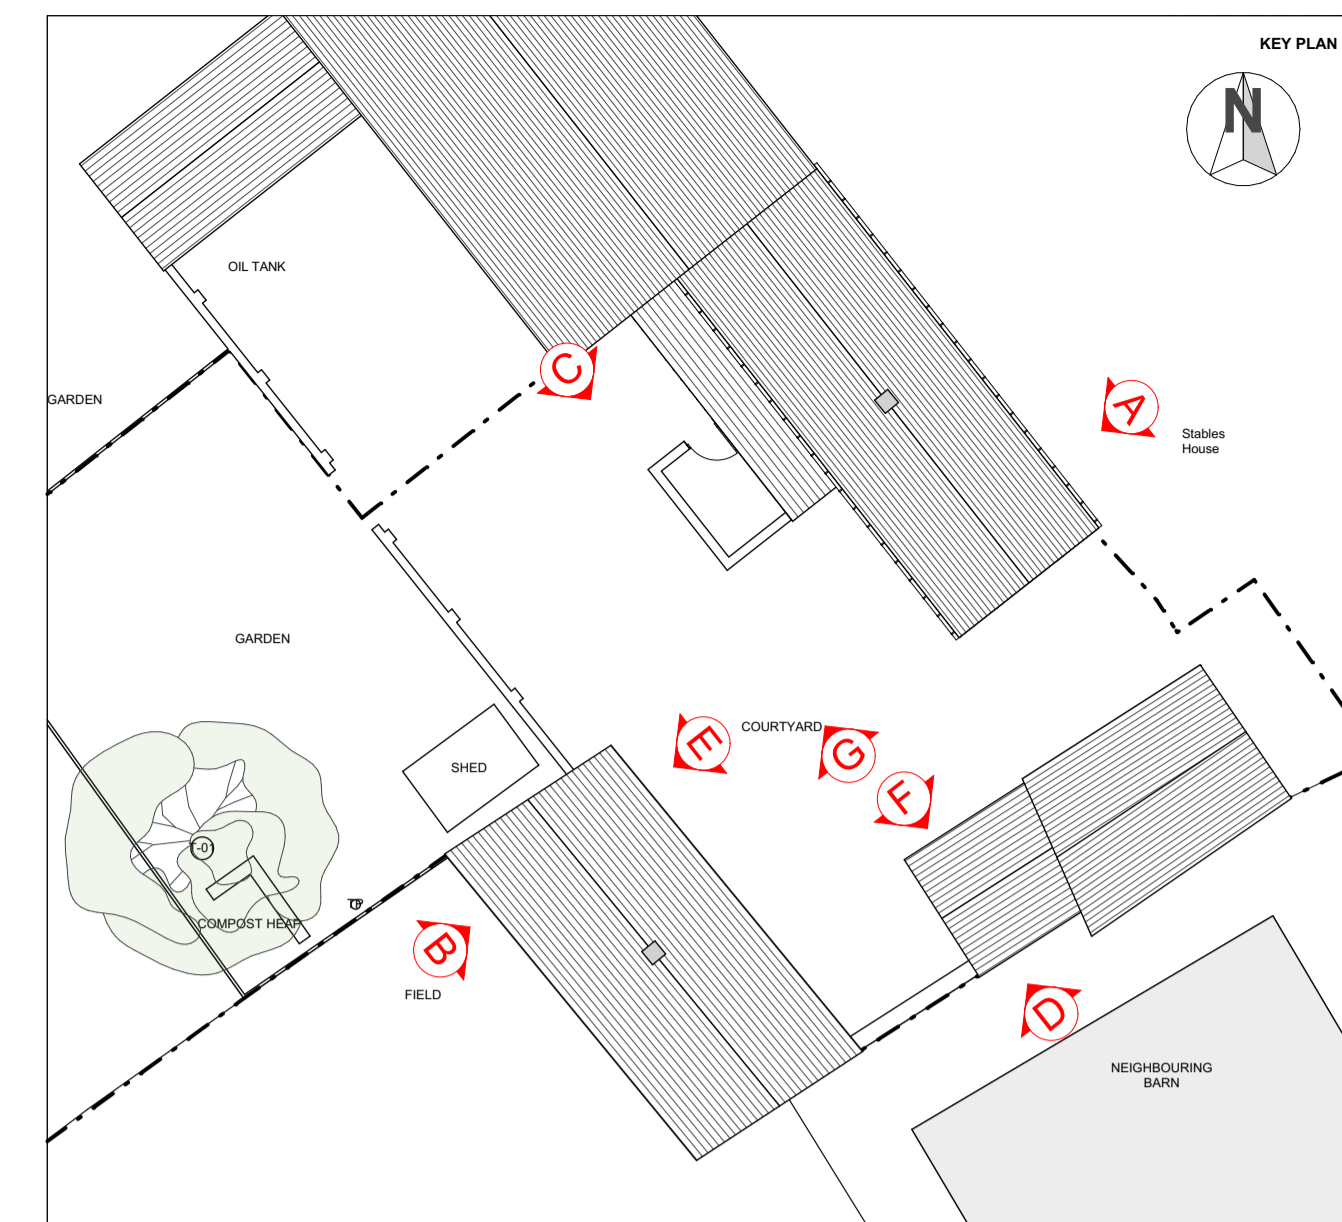

ISSUE	REASON FOR ISSUE	DATE ISSUED	REV.
05	Revised drawings issued to planning	26/02/2020	a
01	Drawings issued to CLT for approval to submit to LPA	02/07/2019	

STAGE:
 3-DEVELOPED DESIGN - PLANNING

CLIENT:
 MR PETER RYMER

PROJECT ADDRESS:
 THE KENNELS, STRATTON AUDLEY,
 BICESTER, OX27 9BT

DRAWING:
EXISTING ELEVATIONS

SCALE @ A1	DRAWING NO.	REVISION
1:50	19246 3_201	a

