



**A-A PROPOSED ELEVATIONS**  
 211 Scale: 1:50 @ A1 / 1:100 @ A3

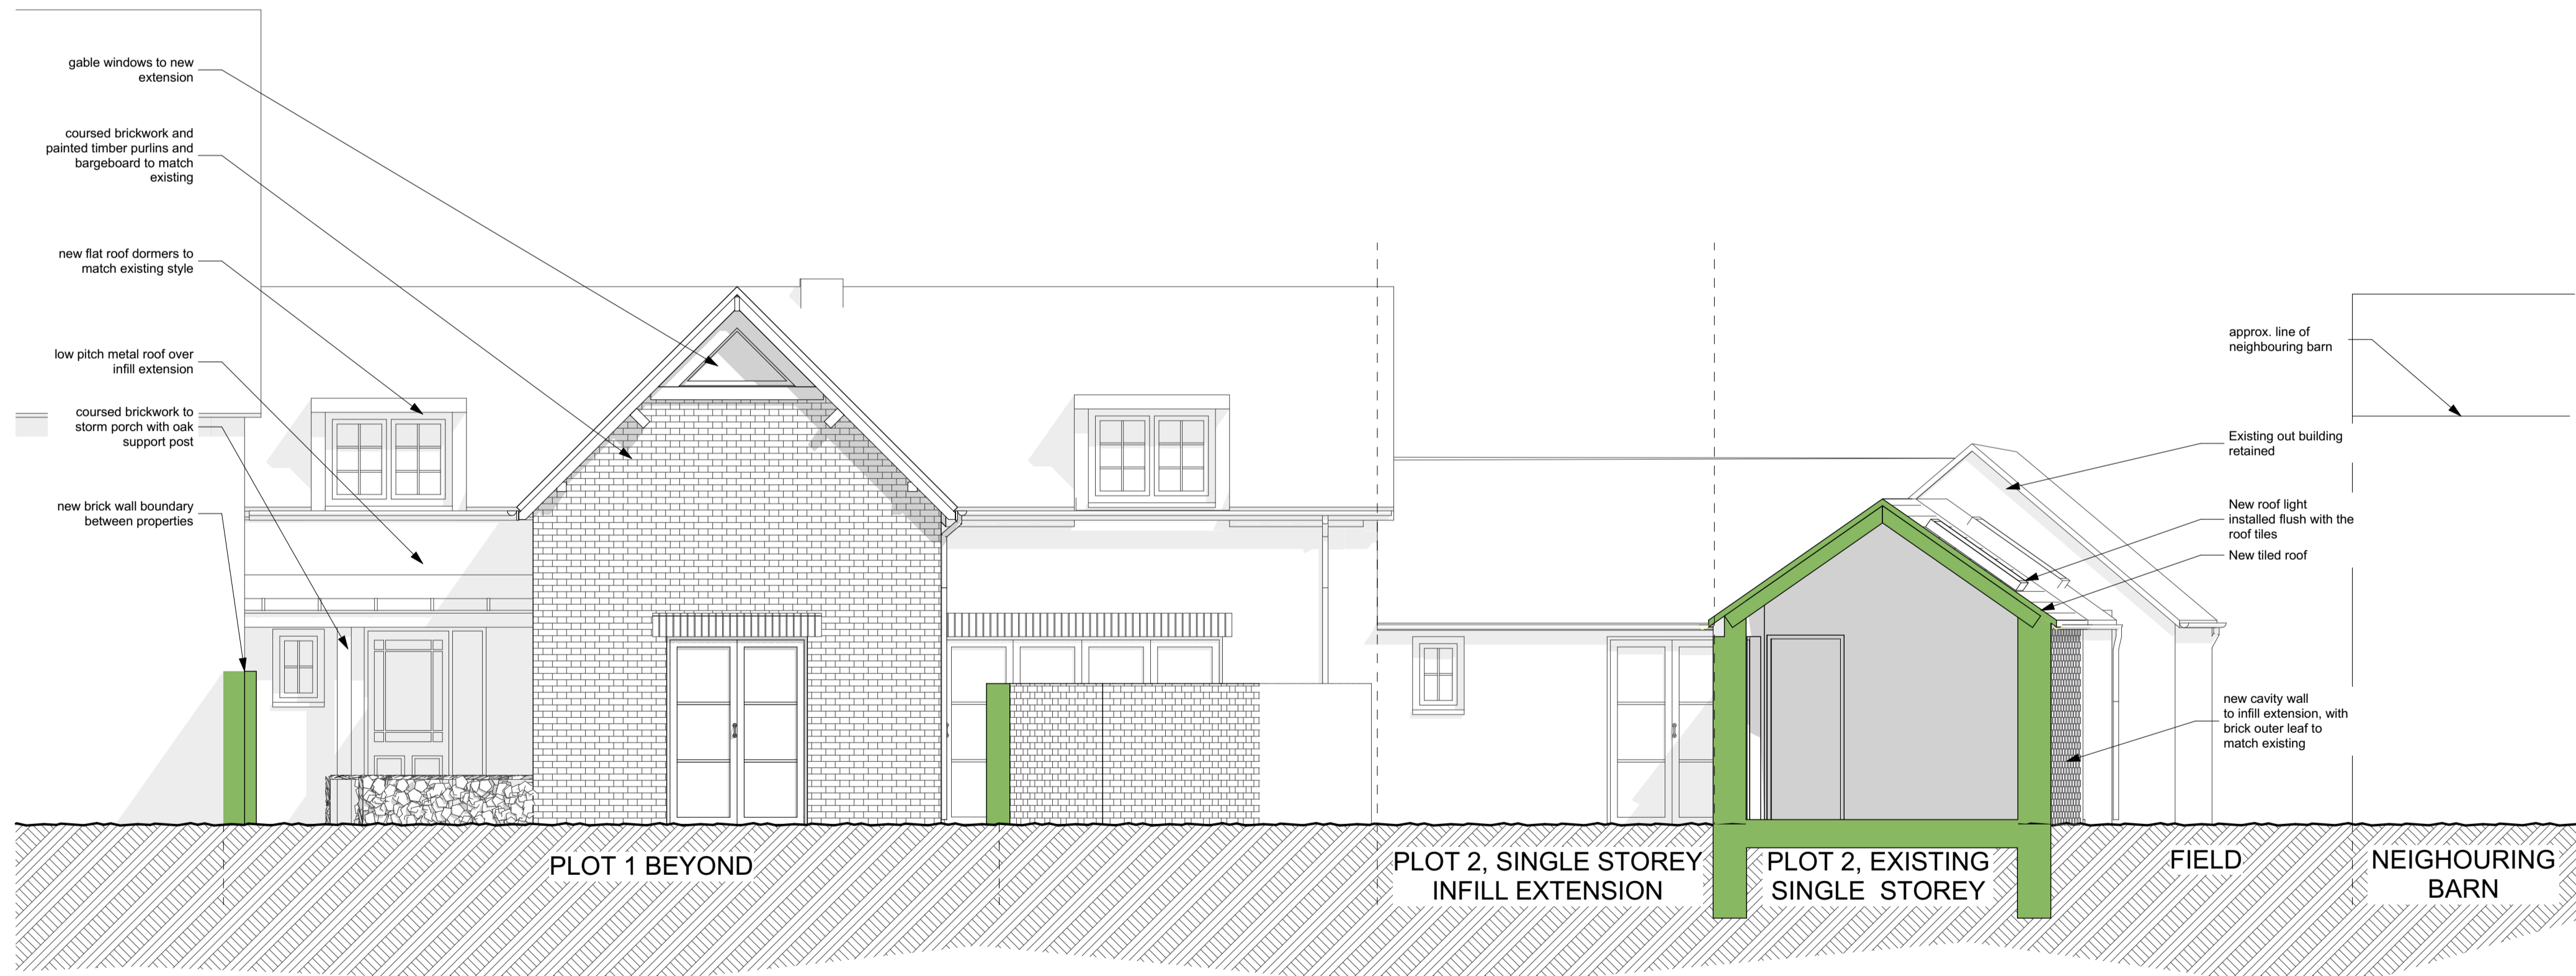

**B-B PROPOSED ELEVATIONS**  
 211 Scale: 1:50 @ A1 / 1:100 @ A3

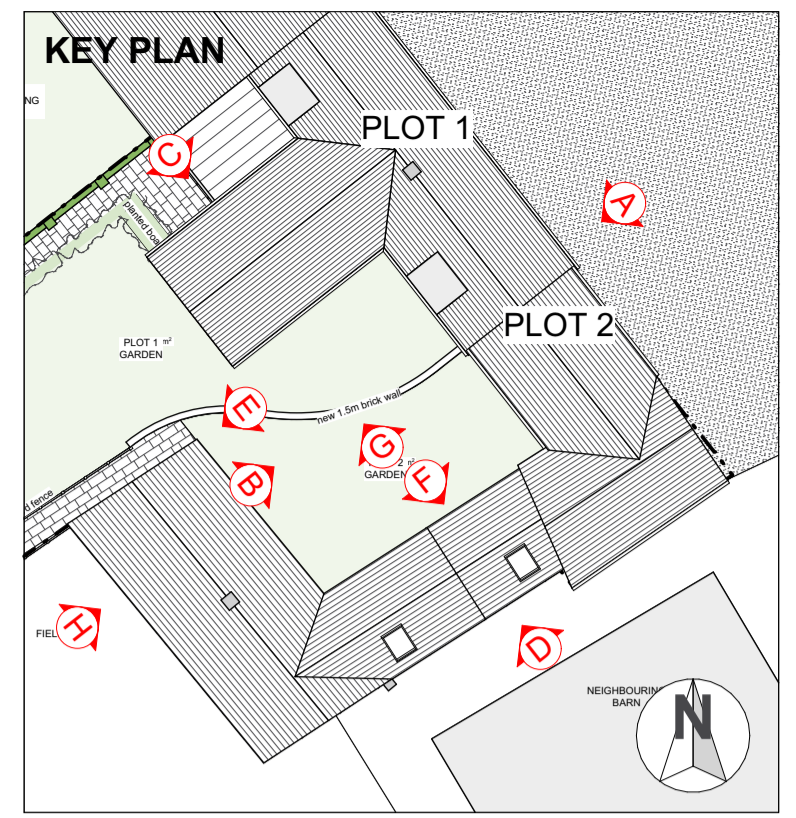

ISSUE	REASON FOR ISSUE	DATE ISSUED	REV.
07	Revised drawings issued for planners comment	08/06/2020	e
05	Revised drawings issued to planning	26/02/2020	d
04	Revised drawings issued to planning pre app	12/11/2019	c
03	Revised drawings issued to planning	27/09/2019	b
02	Revised drawings issued to CLT for review	11/09/2019	a
01	Drawings issued to CLT for approval to submit to LPA	02/07/2019	

**STAGE:**  
 3-DEVELOPED DESIGN - PLANNING

**CLIENT:**  
 MR PETER RYMER

**PROJECT ADDRESS:**  
 THE KENNELS, STRATTON AUDLEY,  
 BICESTER, OX27 9BT

**DRAWING:**  
**PROPOSED ELEVATIONS**

SCALE @ A1      DRAWING NO.      REVISION  
**1:50**      **19246 3\_211**      **e**

