




POS PLANT SCHEDULE

Species	Height	Girth	Specification	No.
Acer campestre	400-450cm	18-20cm	Semi-Mature: 3x: RB: Clear Stem min. 200cm	12
Acer rubrum	400-500cm	18-20cm	Semi-Mature: 3x: RB: Clear Stem min. 200	10
Alnus glutinosa	400-500cm	18-20cm	Semi-Mature: 3x: RB: Clear Stem min. 200	8
Alnus incana 'Aurea'	400-500cm	18-20cm	Extra Heavy Standard: 3x: Clear Stem min. 200: RB	10
Amelanchier lamarckii	300-350cm		3x: Multi-stem; bushy; 3 stems minimum	11
Betula pendula	400-500cm	18-20cm	Semi-Mature: 3x: RB: Clear Stem min. 200	119
Betula pendula 'Dalecarlica'	450-500cm	18-20cm	Extra Heavy Standard: 3x: RB: Clear Stem min. 200cm	9
Carpinus betulus	400-500cm	18-20cm	Semi-Mature: 3x: RB: Clear Stem min. 200cm	4
Castanea sativa	500-550cm	20-25cm	Semi-Mature: 3x: RB: Clear Stem min. 200cm	4
Cedrus libani	250-300cm		Feathered: RB	2
Cydonia oblonga	350-425cm	12-14cm	Heavy Standard: 5 brks: C: Clear Stem 175-200cm	1
Fagus sylvatica	400-500cm	18-20cm	Semi-Mature: 3x: RB: Clear Stem min. 200cm	2
Fagus sylvatica 'Asplenifolia'	400-450cm	18-20cm	EH: 3x: RB: Clear Stem min. 200cm	2
Fagus sylvatica 'Purpurea'	500-550cm	20-25cm	Semi-Mature: 3x: RB: Clear Stem min. 200cm	2
Hippophae salicifolia 'Streetwise'	400-500cm	18-20cm	Semi-Mature: 3x: RB: Clear Stem min. 200	3
Liquidambar styraciflua 'Worplesdon'	500-550cm	20-25cm	Semi-Mature: 3x: RB: Clear Stem min. 200cm	15
Liriodendron tulipifera	400-450cm	18-20cm	EH: 3x: RB: Clear Stem min. 200cm	6
Liriodendron tulipifera	500-550cm	20-25cm	Semi-Mature: 3x: Clear Stem min. 200: RB	1
Magnolia x soulangeana	350-425cm	12-14cm	Heavy Standard: 5 brks: C: Clear Stem 150-175cm	1
Malus baccata 'Street Parade'	350-400cm	16-18cm	Semi-Mature: 3x: RB: Clear Stem min. 200cm	8
Malus domestica 'Bramley's Seedling'	350-425cm	12-14cm	Heavy Standard: 5 brks: 3x: RB: Clear Stem 175-200cm	1
Malus domestica 'Discovery'	450-500cm	18-20cm	Extra Heavy Standard: 3x: RB: Clear Stem min. 200cm	1
Malus sylvestris	400-450cm	16-18cm	Extra Heavy Standard: 3x: RB: Clear Stem min. 200cm	8
Malus nigra	450-500cm	18-20cm	Extra Heavy Standard: 3x: RB: Clear Stem 175-200cm	1
Pinus sylvestris	300-350cm	(blank)	5x: leader: with laterals: RB	7
Populus nigra	min. 450cm	18-20cm	Extra Heavy Standard: 3x: RB: Clear Stem min. 200cm	6
Populus tremula	400-450cm	18-20cm	Semi-Mature: 3x: RB: Clear Stem min. 200cm	6
Prunus 'Kanzan'	400-450cm	18-20cm	Semi-Mature: 3x: RB: Clear Stem min. 200cm	5
Prunus 'Pandora'	400-450cm	18-20cm	Semi-Mature: 3x: RB: Clear Stem min. 200cm	2
Prunus 'Shirofugen'	450-500cm	18-20cm	Extra Heavy Standard: 3x: RB: Clear Stem min. 200cm	4
Prunus avium	500-550cm	20-25cm	Semi-Mature: 3x: RB: Clear Stem min. 200	9
Prunus cerasus 'Morello'	300-350cm	10-12cm	Selected Standard: 4 brks: 2x: B: Clear Stem 175-200cm	2
Prunus domestica 'Marjorie's Seedling'	250-300cm	8-10cm	Standard: Myrobalan B rootstock: 3 brks: 2x: B: Clear Stem 150-175cm	1
Prunus domestica 'Quilins Golden Gage'	250-300cm	8-10cm	Standard: Myrobalan B rootstock: 3 brks: 2x: B: Clear Stem 150-175cm	1
Prunus domestica 'Valer'	250-300cm	8-10cm	Standard: Myrobalan B rootstock: 3 brks: 2x: B: Clear Stem 150-175cm	1
Pyrus calleryana 'Chanticleer'	400-450cm	18-20cm	Semi-Mature: 3x: RB: Clear Stem min. 200cm	5
Pyrus communis 'Concorde'	250-300cm	8-10cm	Semi-Mature: 3x: RB: Clear Stem min. 200	1
Pyrus communis 'Doyenné du Comice'	450-500cm	18-20cm	Extra Heavy Standard: 3x: RB: Clear Stem min. 200cm	1
Quercus ilex	400-450cm	18-20cm	Semi-Mature: 3x: RB: Clear Stem min. 200	2
Quercus petraea	400-450cm	18-20cm	Semi-Mature: 3x: RB: Clear Stem min. 200cm	7
Quercus robur	400-450cm	18-20cm	Semi-Mature: 3x: RB: Clear Stem min. 200cm	1
Quercus robur 'Fastigiata Koster'	425-600cm	14-16cm	Extra Heavy Standard: 5 brks: 3x: RB: Clear Stem 100-150cm	16
Salix alba	400-450cm	18-20cm	Semi-Mature: 3x: RB: Clear Stem min. 200cm	5
Sorbus aucuparia	400-450cm	18-20cm	Semi-Mature: 3x: RB: Clear Stem min. 200cm	21
Sorbus intermedia	400-450cm	18-20cm	Semi-Mature: 3x: RB: Clear Stem min. 200cm	17
Tilia cordata	500-550cm	20-25cm	Semi-Mature: 3x: RB: Clear Stem min. 200cm	31
Tilia cordata 'Rancho'	500-550cm	20-25cm	Semi-Mature: 3x: RB: Clear Stem min. 200	21
Tilia cordata 'Streetwise'	500-550cm	20-25cm	Semi-Mature: 3x: RB: Clear Stem min. 200	13

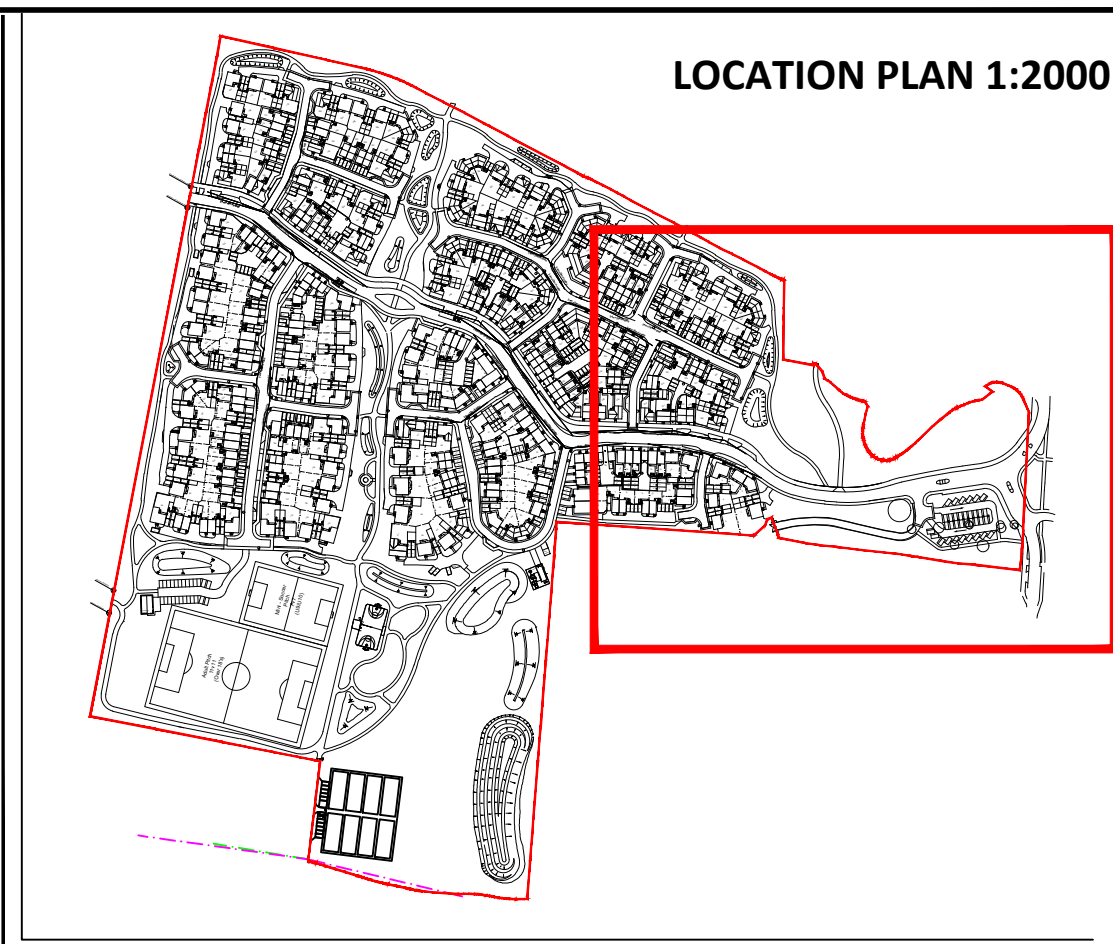

KEY

- APPLICATION SITE BOUNDARY
- EXISTING TREES TO BE RETAINED
- EXISTING TREES - ROOT PROTECTION AREA (RPA)
- EXISTING VEGETATION TO BE RETAINED
- EXISTING VEGETATION TO BE REMOVED
- FORMAL HEDGE 1.2M HIGH FOR DETAILS SEE 2832-5-2-DR-5004 FOR PLANT SCHEDULES
- PLANTING AREA FOR DETAILS SEE 2832-5-2-DR-5013,5014 FOR PLANT SCHEDULES
- BULB PLANTING FOR DETAILS SEE 2832-5-2-DR-5013,5014 FOR PLANT SCHEDULES
- AMENITY GRASS - CLOSE MDWN & MDWN PATH FOR DETAILS SEE 2832-5-2-DR-5013,5014 FOR PLANT SCHEDULES
- SPECIES RICH GRASS - LONG FOR DETAILS SEE 2832-5-2-DR-5013,5014 FOR PLANT SCHEDULES
- WETLAND MEADOW FOR DETAILS SEE 2832-5-2-DR-5013,5014 FOR PLANT SCHEDULES
- REINFORCED GRASS FOR DETAILS SEE 2832-5-2-DR-5013,5014 FOR PLANT SCHEDULES
- TREES FOR DETAILS SEE 2832-5-2-DR-5013,5014 FOR PLANT SCHEDULES
- NATIVE MIXED HEDGE 1.8M HIGH FOR DETAILS SEE 2832-5-2-DR-5013,5014 FOR PLANT SCHEDULES
- PRIVATE GRASS (FRONT) FOR DETAILS SEE 2832-5-2-DR-5013,5014 FOR PLANT SCHEDULES
- PRIVATE GRASS (REAR) FOR DETAILS SEE 2832-5-2-DR-5013,5014 FOR PLANT SCHEDULES
- PITCH TURF FOR DETAILS SEE 2832-5-2-DR-5013,5014 FOR PLANT SCHEDULES
- ALLOTMENT

RESIDENTIAL AREA PLANTING NOTES
 GENERALLY: All plant materials to be planted at the density and quantities shown. All planting areas to be covered with 75mm depth of well composted mulch. Plant in groups of 2-4 of the same species with large shrubs to be planted at the back of the border.
 BIOSECURITY: All plant stock to be sourced from a supplier certified to be pest and disease free and in accordance with Plant Passport / Animal and Plant Health Agency (APHA) and current DEFRA requirements. Supplier information / certification to be retained for a period of not less than 12 years and must be made available upon request.

FOR DRAWING NOTES SEE DWG. 2832-5-2-DR-5000

Rev.	Date	Description	DWN	CKD
P8	16/05/2023	POS plant schedule updated	BS	BS
P7	01/03/2023	Allotment layout updated	IE	BS
P6	17/06/2022	Updated to DWH layout received 26/05/2022	ED	BS
P5	22/09/2021	Updated to DWH layout received 17/09/2021	BS	BS
P4	09/06/2021	Updated to DWH layout received 27/05/2021	JB	BS
P3	26/05/2020	Updated to DWH layout received 22/05/20 and CDC comments	BS	PG
P2	03/02/2020	Updated to DWH layout received 27/02/20	JB/GR/AB /BS	BS
P1	20/12/2019	First Issue.	JB/GR/AB /BS	BS

Drawing Revision Status

PLANNING

DAVID JARVIS ASSOCIATES

DAVID JARVIS ASSOCIATES LIMITED
 1 Tennyson Street Swindon Wiltshire SN1 5DT
 T: 01753 631273
 e: mail@davidjarvis.biz
 w: www.davidjarvis.biz

Client
BARRETT DAVID WILSON HOMES

Project
WHITE POST ROAD, BODICOTE

Drawing Title
LANDSCAPE PROPOSALS (SHEET 14 OF 15)

Scale	Sheet Size	Date
1:500	A1	DEC 2019

Client Ref.	Drawing Ref.	Drawing No.	Status
-	2832-5-2	DR-5014	S4-P8

POS PLANT SCHEDULE CONT.

Species	Height	Pot Size	Specification	Density	No.
Acer campestre	80-100cm		1+1: Transplant - seed raised: B	0.5Ctr Double Staggered at 0.5m offset	352
Carpinus betulus	80-100cm	5L	1+1: Transplant - seed raised: Branched; 5 breaks	0.3Ctr	100
Cornus sanguinea	60-80cm		1+1: Transplant - seed raised: Branched: 3 brks: B	0.5Ctr Double Staggered at 0.5m offset	38
Cornus sanguinea 'Midwinter Fire'	40-60cm	3L	Branched; 3 breaks	0.3Ctr	879
Corylus avellana	80-100cm		1+2: Transplant - seed raised: Branched: 4 brks: B	0.5Ctr Double Staggered at 0.5m offset	225
Crataegus monogyna	80-100cm		1+2: Transplant - seed raised: B	0.5Ctr Double Staggered at 0.5m offset	891
Euonymus europaeus	60-80cm		1+2: Transplant - seed raised: Branched: 5 brks: B	0.5Ctr Double Staggered at 0.5m offset	38
Fagus sylvatica	100-125cm		1+2: Transplant - seed raised	0.3Ctr	89
Hedera helix	40-60cm	2L	Several Shoots: 3 brks: C	0.5Ctr Double Staggered at 0.5m offset	38
Ilex aquifolium	80-100cm		Leader with Laterals: RB	0.5Ctr Double Staggered at 0.5m offset	38
Ligustrum vulgare	80-100cm		0/2: Cutting: Branched: 3 brks: B	0.5Ctr Double Staggered at 0.5m offset	225
Prunus spinosa	80-100cm		1+2: Transplant - seed raised: Branched: 3 brks: B	0.5Ctr Double Staggered at 0.5m offset	225
Rhamnus cathartica	80-100cm		1+1: Transplant - seed raised: Leader with Laterals: 3 brks: B	0.5Ctr Double Staggered at 0.5m offset	38
Rosa canina	60-80cm		1+1: Transplant - seed raised: Branched: 3 brks: B	0.5Ctr Double Staggered at 0.5m offset	38
Ulmus glabra	80-100cm		1+1: Transplant - seed raised: Branched: 3 brks: B	0.5Ctr Double Staggered at 0.5m offset	12
Viburnum opulus	80-100cm		1+2: Transplant - seed raised: Branched: 3 brks: B	0.5Ctr Double Staggered at 0.5m offset	243

Species	Height	Pot Size	Specification	Mix Species Density	Density	No.
Allium schoenoprasum		1L	Full Pot; C;	0.3Ctr		63
Astilbe 'Hyacinth'		3L	Full pot		0.45Ctr	132
Calamagrostis acutiflora 'Karl Foerster'		3L	Full pot; Sept to April planting; British native-origin		0.45Ctr	63
Caltha palustris		1L	Full pot; Sept to April planting; British native-origin		0.45Ctr	132
Choisya 'Aztec Pearl'	60-80cm	3L	Branched; 3 breaks		0.45Ctr	82
Cornus sanguinea	60-80cm	3L	Branched; 3 breaks		0.45Ctr	235
Cornus sericea 'Flaviramea'	60-80cm	3L	Branched; 3 breaks		0.45Ctr	62
Deschampsia caespitosa		3L	Full pot	0.45Ctr		35
Deschampsia caespitosa		3L	Full pot		0.45Ctr	94
Narcissus pseudonarcissus		3L	Grade 5/6		30/m²	11850
Rosmarinus 'Severn Sea'	30-40cm	3L	Bushy; 3 breaks; C;	0.45Ctr		24
Salvia nemorosa 'Blue Queen'		3L	Full pot		0.45Ctr	63
Stachys byzantina		3L	Full pot		0.45Ctr	94
Stipa gigantea		3L	Full Pot; C;	0.45Ctr		63
Thymus vulgaris		3L	Full Pot; C;	0.3Ctr		77

Species	Height	Specification	Density	No.
Acer campestre	60-80cm	1+1: Transplant	1Ctr	253
Cornus sanguinea	60-80cm	1+1: 3 brks: BR	1Ctr	70
Crataegus laevigata	60-80cm	1+1: Transplant	1Ctr	162
Narcissus pseudonarcissus		Grade 5/6	30/m²	11850
Prunus spinosa	60-80cm	1+1: Transplant: 2 brks: BR	1Ctr	243
Quercus robur	60-80cm	1+1: Transplant	1Ctr	190
Rosa canina	60-80cm	1+1: Transplant: 3 brks: BR	1Ctr	243
Rubus idaeus	40-60cm	1+0: Transplant: BR	1Ctr	53
Sambucus nigra	60-80cm	1+1: Transplant: 3 brks: BR	1Ctr	243
Viburnum opulus	40-60cm	1+1: Transplant: 2 brks: BR	1Ctr	162

POS PLANTING NOTES
 GENERALLY: All plant materials to be planted at the density and quantities shown. All planting areas to be covered with 75mm depth of well composted mulch. Large shrubs to be planted at the back of the border.
 NATIVE SHRUBS, WOODLAND AND HEDGING: Plant in groups of 3-6 of the same species.
 BIOSECURITY: All plant stock to be sourced from a supplier certified to be pest and disease free and in accordance with Plant Passport / Animal and Plant Health Agency (APHA) and current DEFRA requirements. Supplier information / certification to be retained for a period of not less than 12 years and must be made available upon request.