
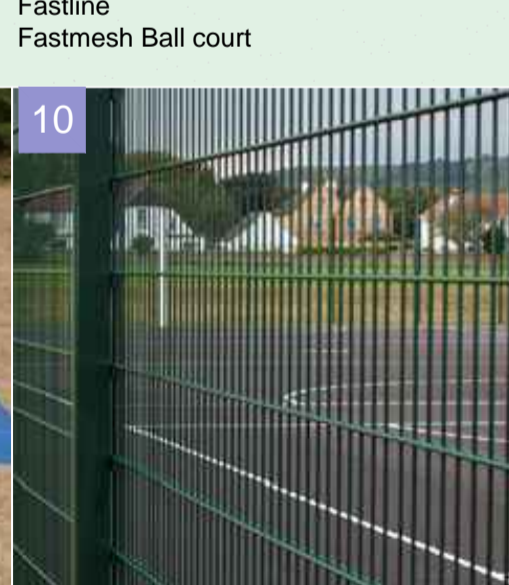
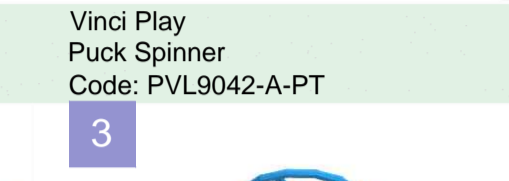
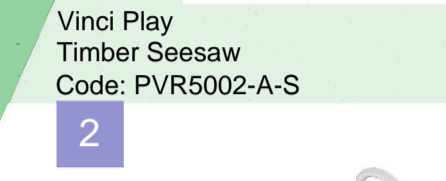


Softworks Schedule			
Number	Species	Specification	Density
1	Betula pendula	RB	Counted
1	Betula pendula 'Dalecarlica'	RB	Counted
10	Malus baccata 'Street Parade'	RB	Counted
6	Prunus 'Pandora'	RB	Counted
2	Quercus ilex	RB	Counted
4	Sorbus intermedia	RB	Counted

Shrubs			
Number	Species	Specification	Density
132	Alchemilla mollis	C	8/m ²
35	Artemisia 'Powers Castle'	C	4/m ²
96	Calamagrostis x acutiflora 'Karl Foerster'	C	4/m ²
53	Carpinus Betulus	BK1+Z	0.5Cr Double Staggered at 0.5m offset
85	Cornus sanguinea 'Magic Flame'	C	4/m ²
35	Crococsmia 'Star of the East'	C	3/m ²
83	Pennisetum thunbergii 'Red Buttons'	C	6/m ²
10	Ribes rubrum 'Jonkheer van Tets'	C	11/m ²
16	Ribes rubrum 'Jonkheer van Tets'	C	11/m ²
48	Sarcococca confusa	C	4/m ²

Herbaceous			
Number	Species	Specification	Density
234	Fragaria vesca	C	17/m ²

Bulbs			
Number	Species	Specification	Density
325	Narcissus 'Thalia'	Grade 10/12	30/m ²

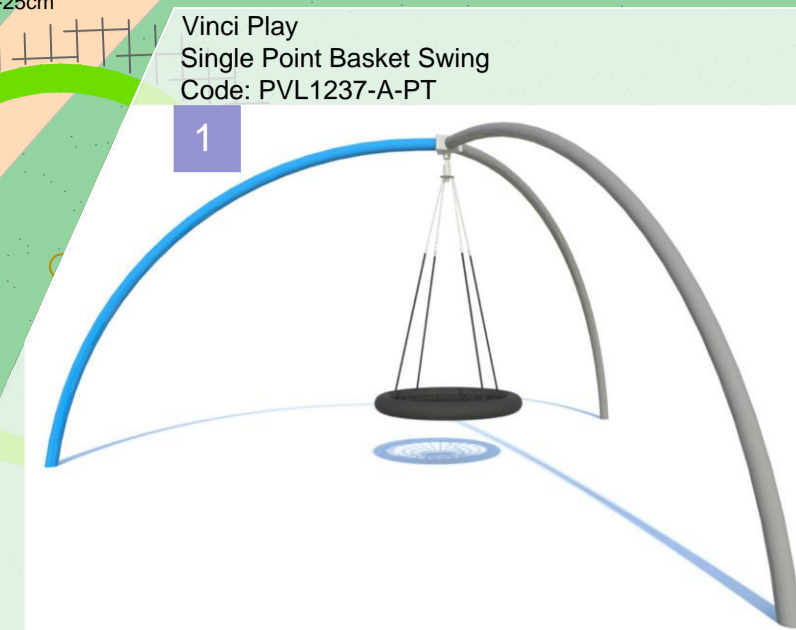

Images are an indicative representation, colours and specification subject to change

- A** Signage to be secured at the entrance in to the play space
- B** Premium grade turf under grass matting and over mounding
- C** Mounding works up to 0.75m height created using spoil generated on site. Additional suitable fill and topsoil by others if required
- D** Grass matting 'ecosmart' safer surfacing to areas where CFH is greater than 0.6m or required to reduce wear. Over 1.8m CFH will include a shockpad
- E** Bonded rubber mulch Natural colour, laid over 50mm MOT type 1 with edges cut into turf - depths of rubber mulch to relate to the appropriate free fall heights
- F** Fastline Multi-Use Games Area, 27.3m x 14.3m featuring:
 - 2No. Goal ends, with basketball hoops and backboards. 2m(h) x 3m(w) Goal to be recessed 1.5m, with 1m(h) lintel panel above goal
 - Side fencing to be 2m high
 - End fencing to be 3m, stepping down to 2m high
 - 2No. 1.2m wide 2m high single gates, complete with slam panel and lockable bolt
- All fencing to be flush top Fastmesh 868
 - 8mm dual horizontal wires,
 - 6mm vertical wires
 - 50mm x 200mm mesh
 - Lower 1.2m to be 50mm x 66mm mesh
 - Mesh to be zinc coated and Polyester powdercoated green
- All posts to be 80mm x 40mm RHS, galvanised and Polyester powdercoated green
- G** Open graded Tarmac laid over MOT type 3 and defined with PCC edging to ball court
- H** Thermoplastic line markings
- I** Black wetpour laid over MOT type 1 and defined with block edging provides a safer surfacing for the play equipment - depths of wetpour to relate to the appropriate free fall heights
- J** Pathways by others
- K** Unlabelled softworks by others
- L** Play Spec 1m High galvanised and powdercoated Black Bowtop Fencing
- M** Single leaf hydraulic Pro-Safe self closing pedestrian access gate 1.2m wide in red for partially sighted users