



do not scale

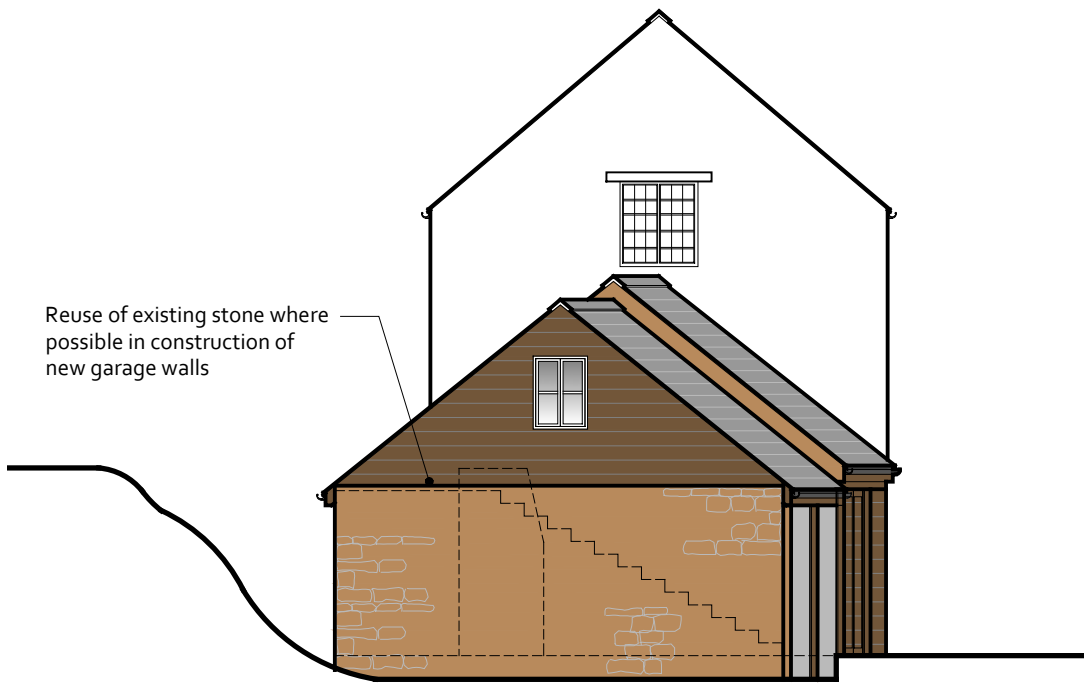

Proposed West Elevation Scale 1:100




Proposed North Elevation Scale 1:100

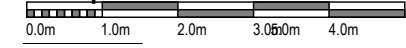

Materials:

- Walls: Locally sourced stone and oak timber cladding
- Roof: Slate to match existing
- Windows: White timber casements to match existing
- Doors: Oak
- Rainwater goods: Black iron rainwater goods to match existing

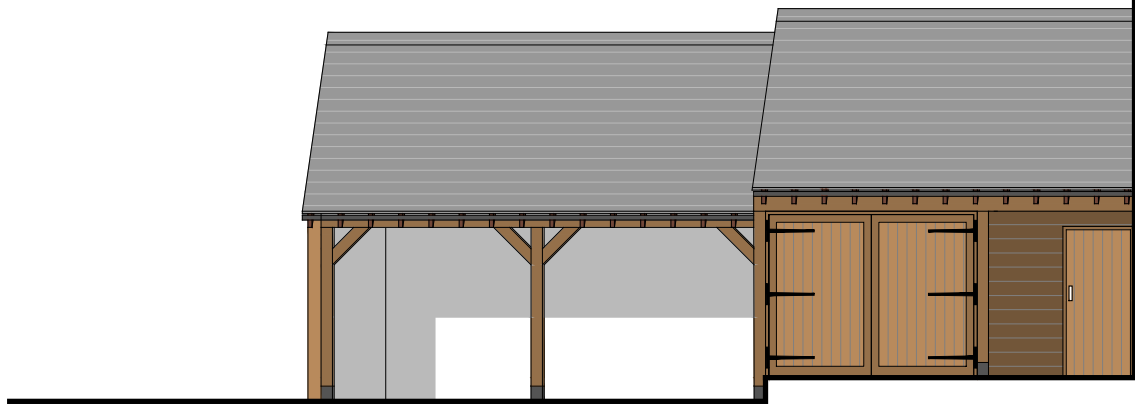

Proposed car port

Proposed workshop



Rev D 05.07.18 Planning
 Rev 'B' 24.04.18 Car Port lowered
 Rev A 05.02.18 Outbuilding design altered