



NOTES:

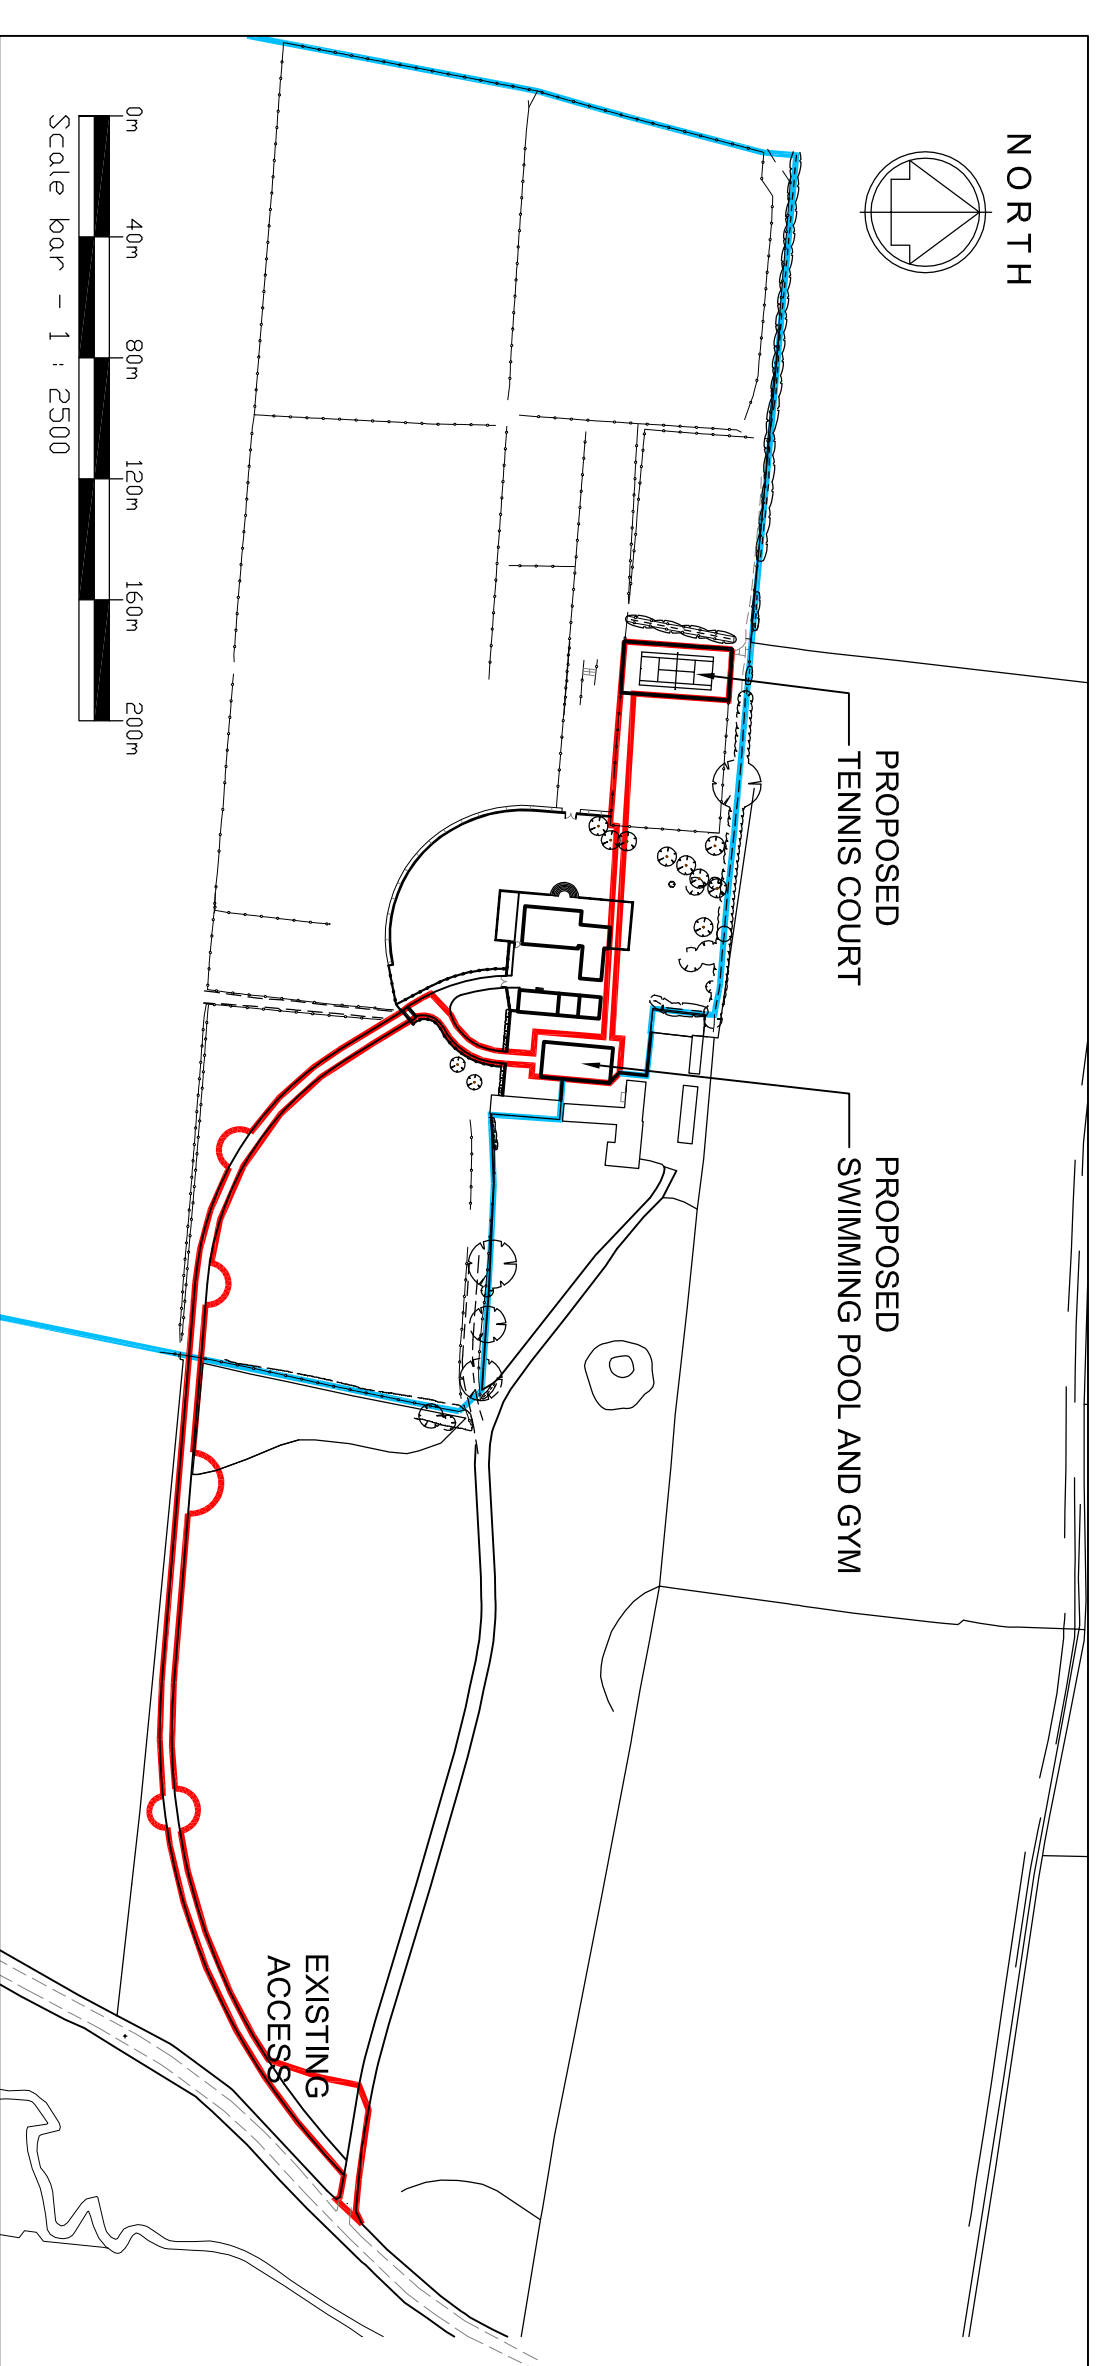

SITE LOCATION PLAN

1:2500 @A1 1:5000 @A3

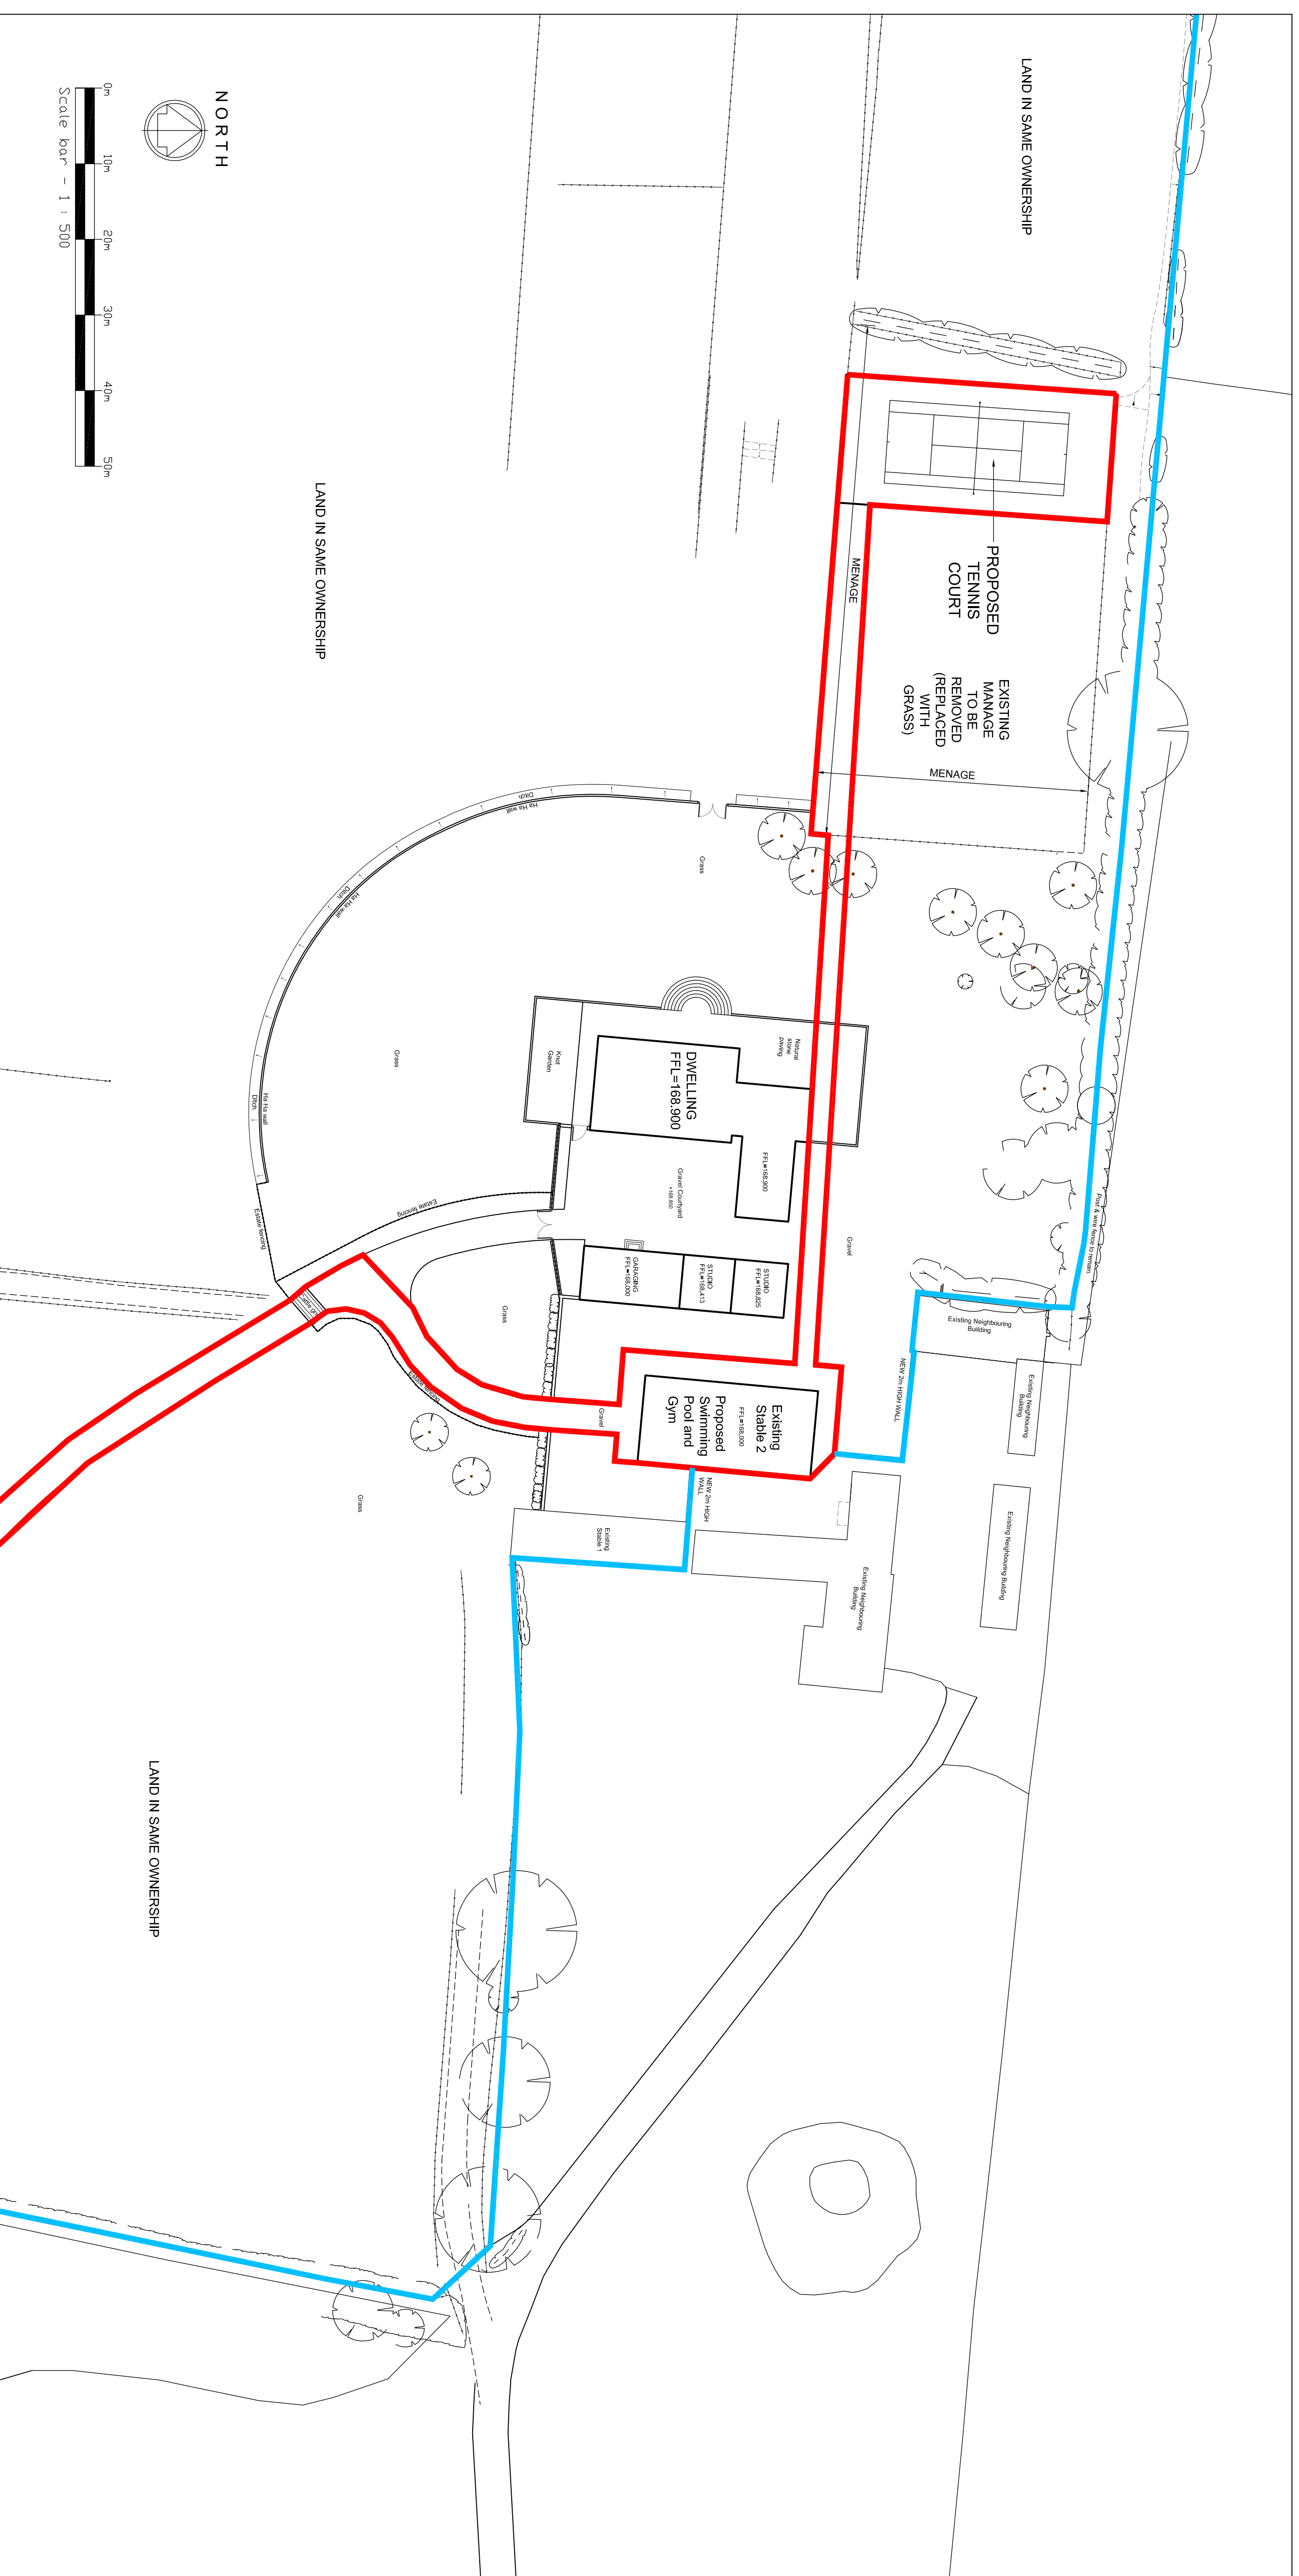

PROPOSED BLOCK PLAN

1:500 @A1 1:1000 @A3

[illegible]

WELLAN Ltd

Wellan House,
Aylesmore, Shipston-on-Stour,
Warwickshire.
CV36 5EJ
Tel: 01608 685753
Email: mail@wellan.co.uk
Website: www.wellan.co.uk

MR G Besterman

PROJECT	TITLE
SIBFORD PARK (FORMERLY MUDDLE BARN FARM) SIBFORD GOWER	SITE LOCATION PLAN PROPOSED SITE BLOCK PLAN

20-057

DRAWING No. 01