



1 Existing section A-A
Scale: 1:200

Section A

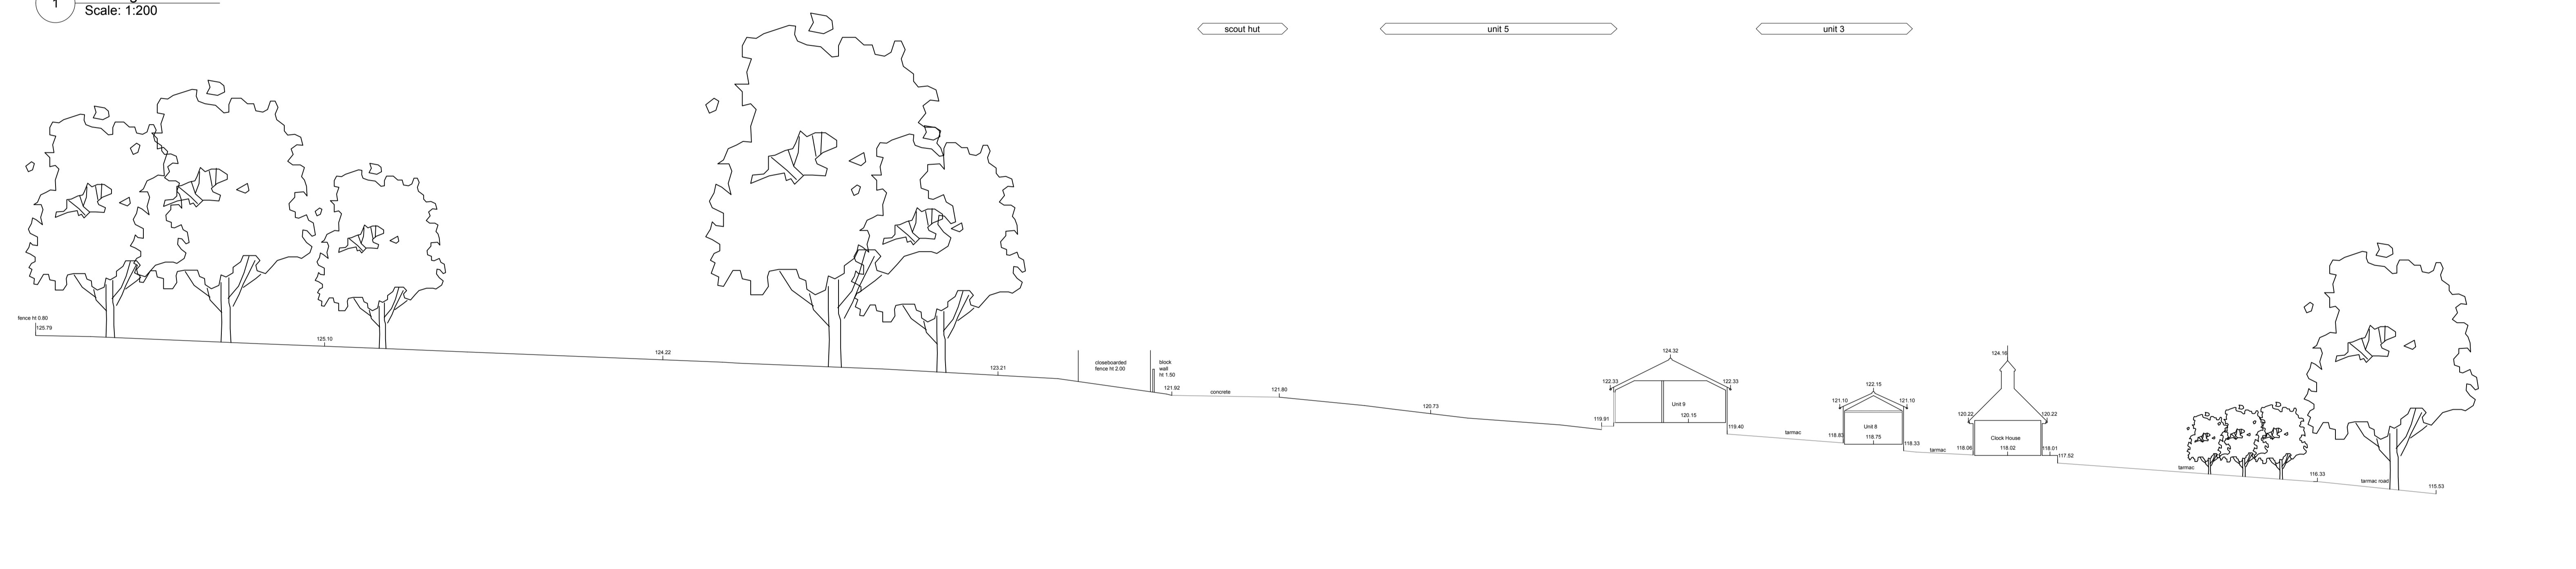

2 Existing section B-B
Scale: 1:200

Section B

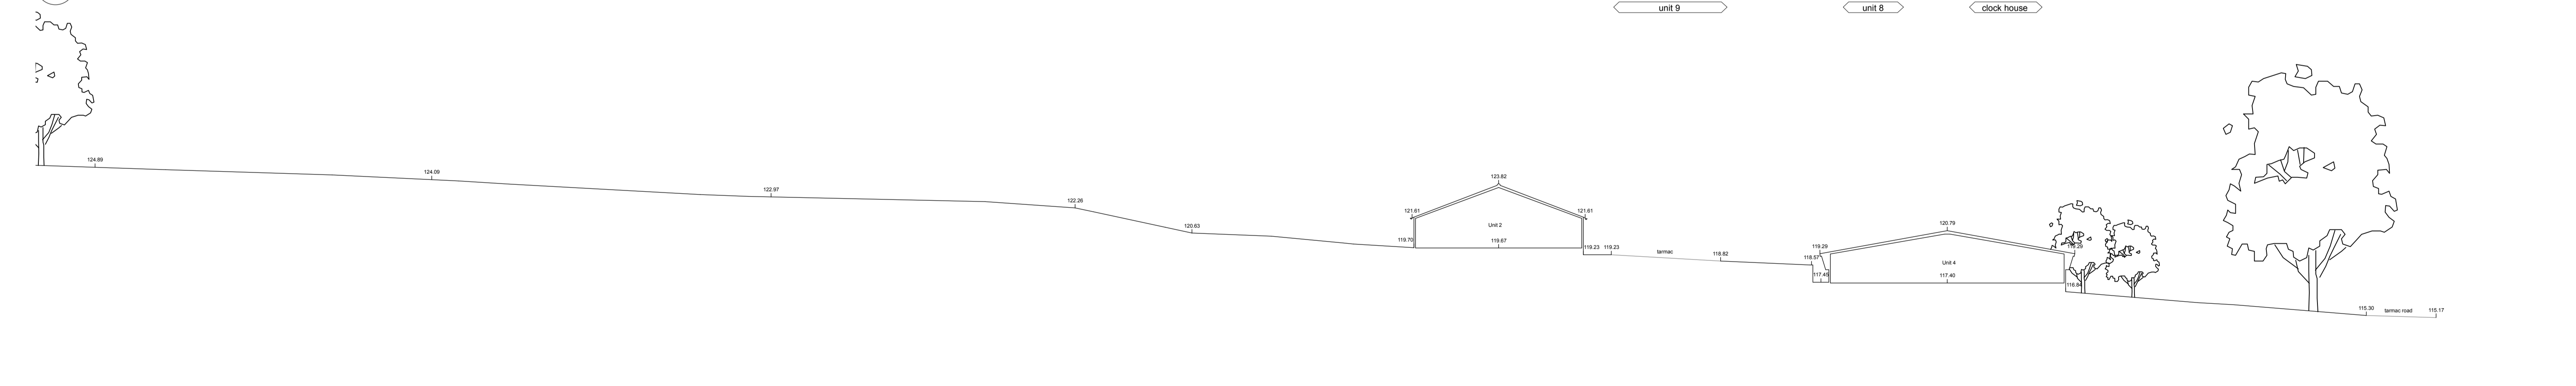

3 Existing section C-C
Scale: 1:200

Section C

Rev	Date	Drawn	Checked	Description

6 King Street Bristol BS1 4EQ
 T 0117 929 9293 E info@fm-architects.co.uk
 F 0117 929 9295 W fm-architects.co.uk

• All drawings are copyright.
 • Report all discrepancies to project administrator
 • Do not scale drawing for construction purposes
 • All dimensions to be checked on site

0 10m

North

ferguson mann architects

Job Title: Hatch End, Middle Aston
 Drawing Title: Existing Sections

Client: Middle Aston Limited
 Site Sections

Scale: 1:200 @ A1 Date: 16.05.19 Drawn: AK Checked: RG
 Job No: 10949 Drawing No: PL 006 Rev: