


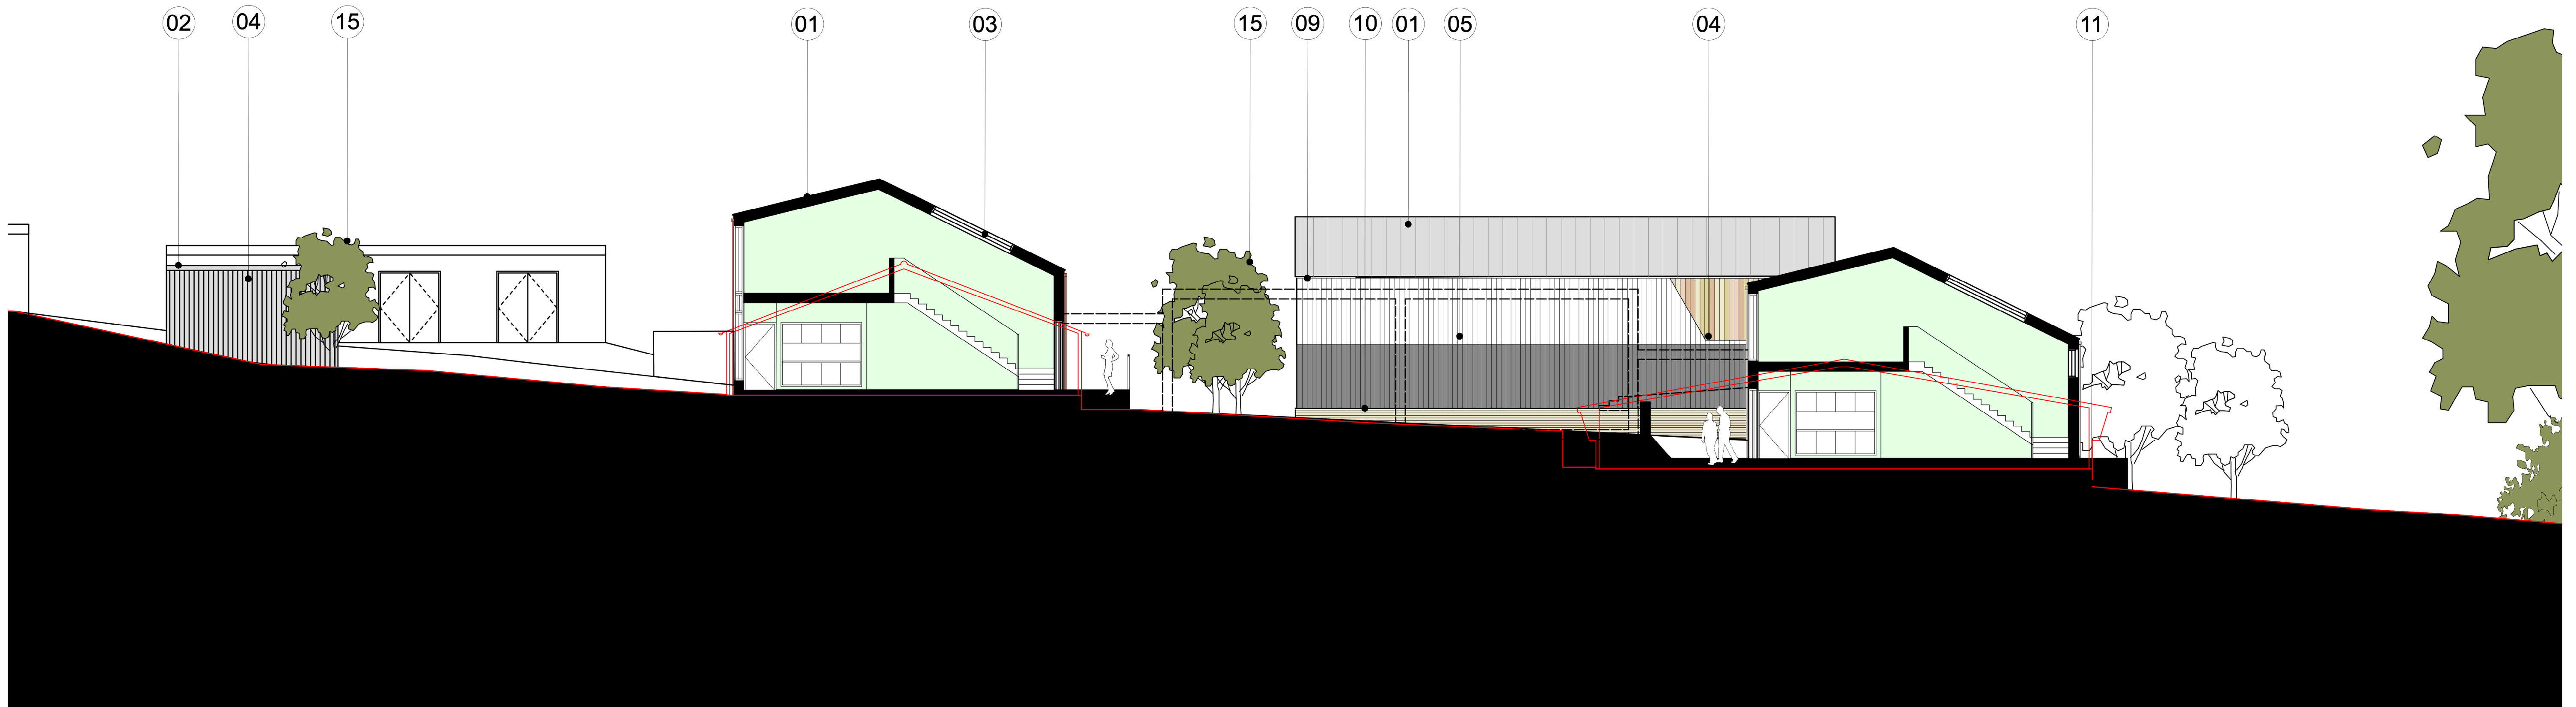


1 Proposed Section A-A
Scale: 1:100



2 Proposed Section C-C
Scale: 1:100

Rev	Date	Drawn	Checked	Description	Rev	Date	Drawn	Checked	Description
	03.04.20	AK	RG	PLANNING ISSUE					

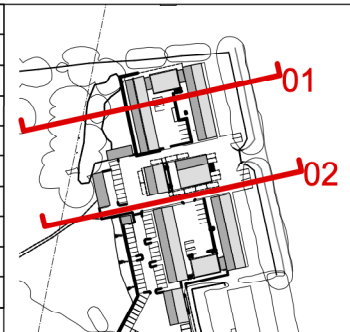

— existing site section

6 King Street Bristol BS1 4EQ
 T 0117 929 9293 E info@fm-architects.co.uk
 F 0117 929 9295 W fm-architects.co.uk

• All drawings are copyright.
 • Report all discrepancies to project administrator
 • Do not scale drawing for construction purposes
 • All dimensions to be checked on site

0 5m

North

PLANNING ISSUE				ferguson mann architects		
Job Title Hatch End, Middle Aston				Drawing Title Proposed Sections		
Client Middle Aston Limited				Site Sections 1		
Scale 1:100 @ A1	Date 16.05.19	Drawn AK	Checked RG	Job No 10949	Drawing No PL 103	Rev