



LEGEND	
█	TOPSOIL PLACEMENT (200mm where reused)
█	FILL MATERIAL (Min 600mm cover over marlstone rock volumes)
█	CUT MATERIAL
█	MARLSTONE ROCK (Placed in leap & sports pitch A)
█	EXISTING GROUND
█	TOPSOIL STRIP

NOTES

REVISIONS

Rev	Date	Description	By	Clk	App
P04	27/04/20	Added grayscale layout	SM	SM	BS
P3	15/01/19	Adjusted link road alignment	SM	SM	BS
P2	04/07/19	Amended LEAP shape and updated sections	SM	SM	BS
P01	02/07/18	First issue	MF	SM	SM


Hydrock
 OVERCOURT BARNES
 OVERLANE
 ALMONDSBURY
 BRISTOL
 BS32 4DF
 T: +44 (0)1454 635533
 E: bristol@hydrock.com

CLIENT
L & Q ESTATES

PROJECT
**WYKHAM PARK FARM
 BANBURY**

TITLE
**CUT AND FILL ANALYSIS LEAP
 SECTIONS 2**

HYDROCK PROJECT NO. C-04841-C	SCALE @ A0 1:1000
STATUS DESCRIPTION INFORMATION	STATUS S2
DRAWING NO. (PROJECT CODE ORIGINATOR_ZONE+LEVEL+TYPE+RCDL+NUMBER) WPF-HYD-XX-XX-DR-C-0213	REVISION P04

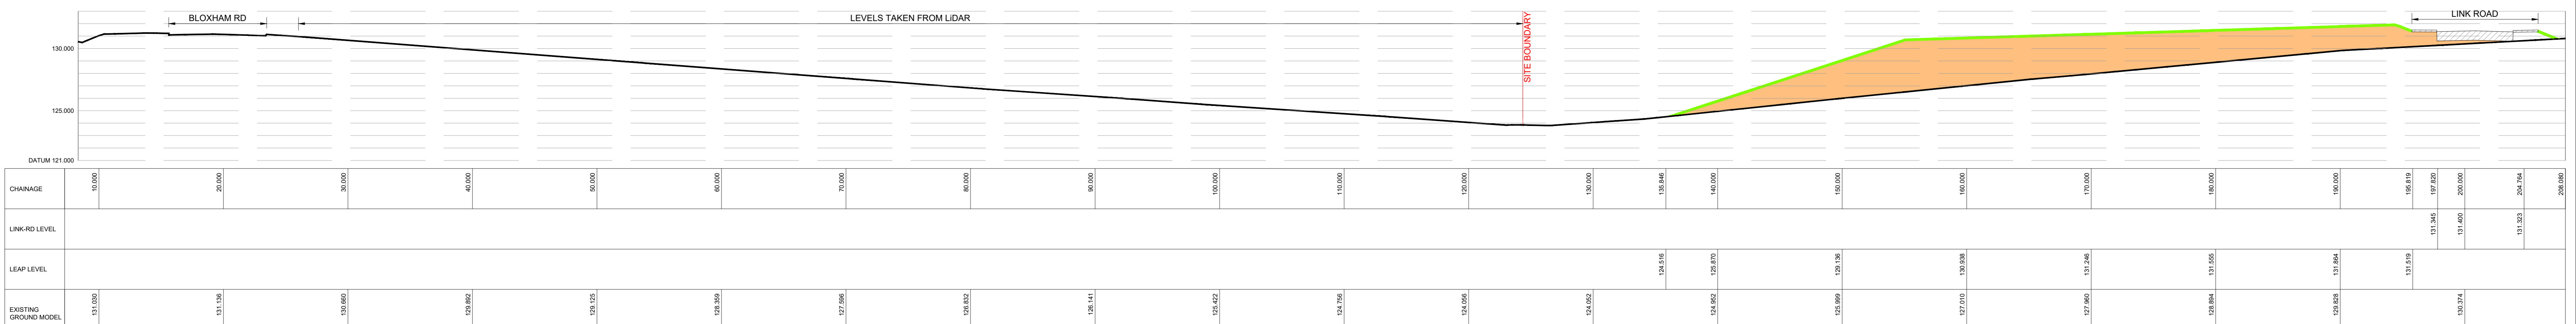

LEAP CROSS SECTION 1
 SCALE 1:200