


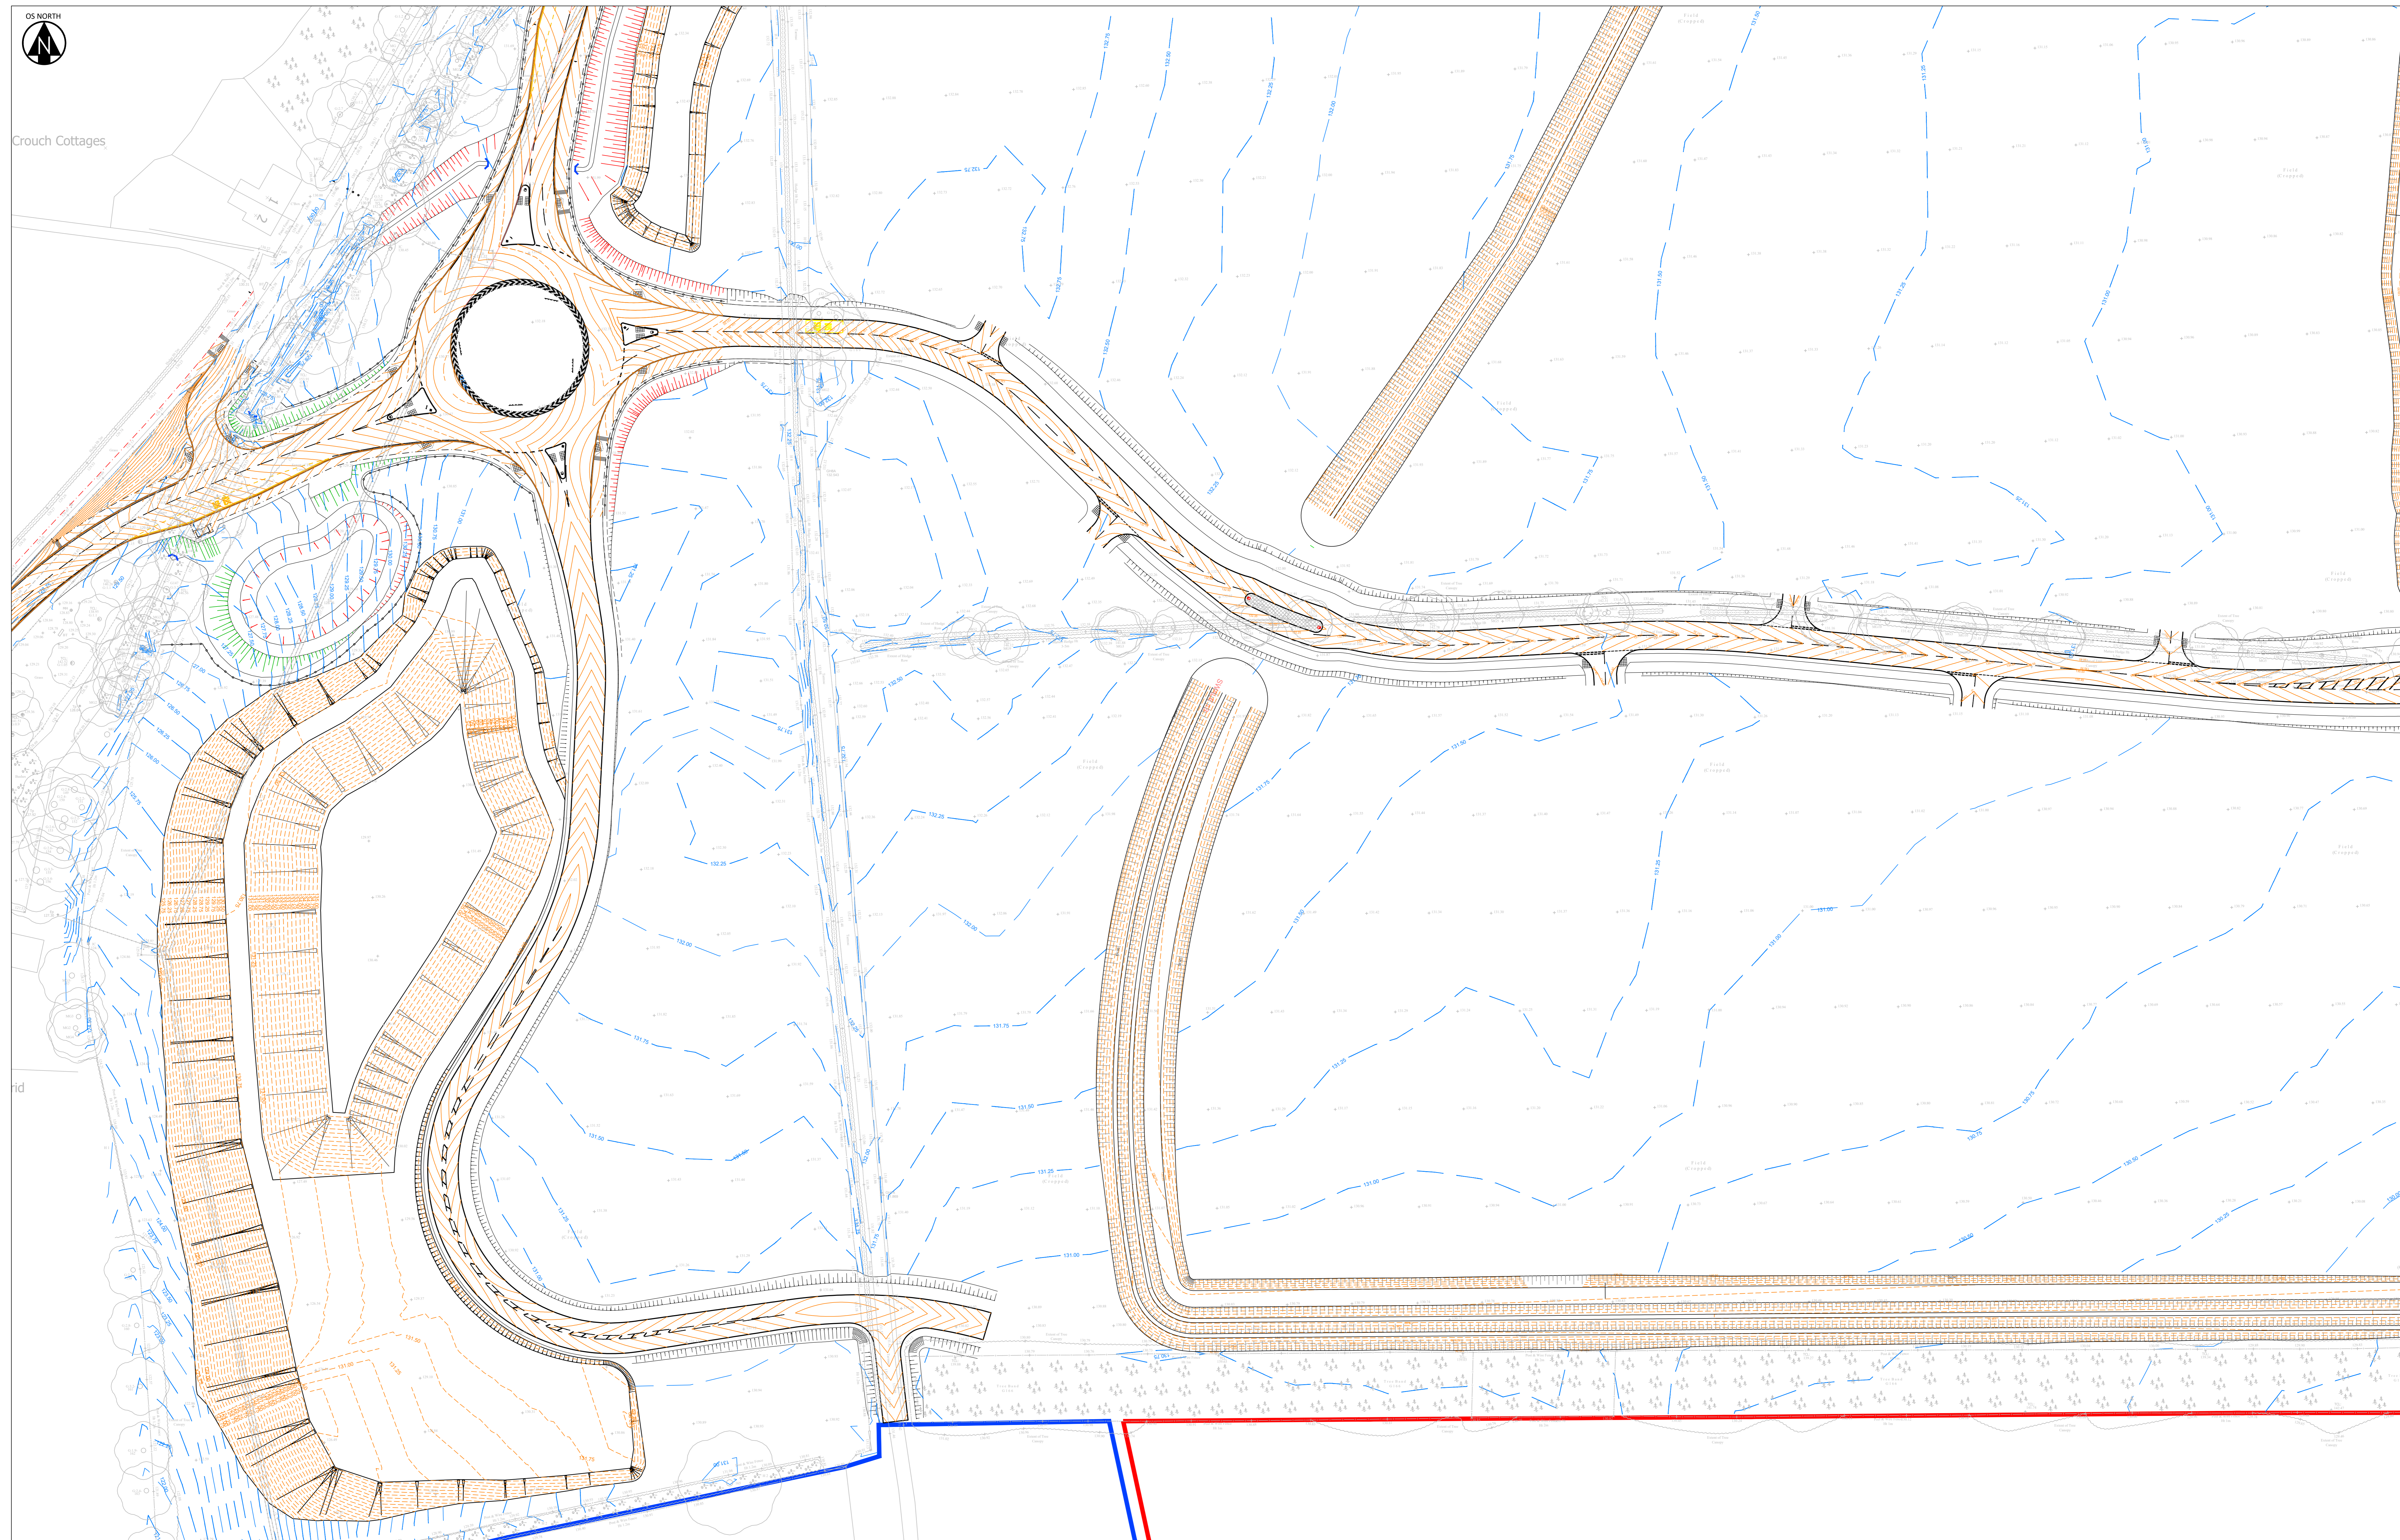

Crouch Cottages



LEGEND	
	PROPOSED CONTOURS
	EXISTING CONTOURS

NOTES (CONTINUED)

REVISIONS (CONTINUED)

REVISIONS



TITLE
**PROPOSED & EXISTING
 CONTOURS SHEET 1 OF 3**

CLIENT
L & Q ESTATES

HYDROCK PROJECT NO.
C-04841-C SCALE @ A0
1:500

PROJECT
WYKHAM PARK FARM

STATUS DESCRIPTION
INFORMATION STATUS
S2

Rev	Date	Description	By	Ckd	App

DRAWING NO. (PROJECT CODE-ORIGINATOR ZONE LEVEL TYPE/ROLE NUMBER)
WPF-HYD-XX-XX-DR-C-0216 REVISION
P02