


EXISTING SITE PLAN

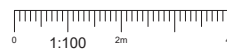

Existing Antenna ID	Existing 3G Bearing
EA1	60°
EB1	180°
EC1	300°

NOTES:

- ALL DIMENSIONS IN MM UNLESS OTHERWISE NOTED.

Master	MBNL / EE / H3G	Project	Purpose of Issue	Issue
MO01	MBNL	H3G UNILATERAL SW	Planning	B
Date:	28/04/2020	Revision / Upgrade Description:		
Drawn:	TH	Column & Cabinet specification and layout amended		
Checked:	JTP			
Approved:	K.Wirland			

Master	MBNL / EE / H3G	Project	Purpose of Issue	Issue
MO01	MBNL	H3G UNILATERAL SW	Planning	A
Date:	01/04/2020	Revision / Upgrade Description:		
Drawn:	TH	First Issue		
Checked:	JTP			
Approved:	K.Wirland			



Hutchinson 3G UK Limited
 One House, 25 Great Road
 Maidenhead, SL6 5TH
 Tel: 01628 705 000
 Fax: 01628 705 001



H3G Base Station Information line:
 0945 604300
 Available from Monday to Friday

Hatfield Business Park
 Hatfield
 Hertfordshire
 AL10 9BW
 Tel: 01707 315000
 Fax: 01707 319001

MBNL Mobile Broadband Network Limited
 Sixth Floor, Thames Tower, Station Road, Reading, RG1 1LX

Design Consultant & Principal Contractor:
mono Mono Consultants Limited
 Cutzean House,
 36 Renfield Street, Glasgow,
 G2 1LU
 t. 44 (0) 141 566 6660
 f. 44 (0) 141 566 6661
 www.monoconsultants.com

Site Name: SKIMMINGDISH LANE - S/W

Site ID: 1107137

Address: SKIMMINGDISH LANE, BICESTER,
 OXFORD,
 OX26 4FU

Title: 100 EXISTING SITE PLAN

Project: H3G UNILATERAL SW

Purpose of Issue: PLANNING

EE Cell ID: 25181	MBNL Cell ID: CWL045	3UK Cell ID: OX0056
-----------------------------	--------------------------------	-------------------------------

Master Drawing No: 1107137_CWL045_25181_OX0056_M001 Issue: B