


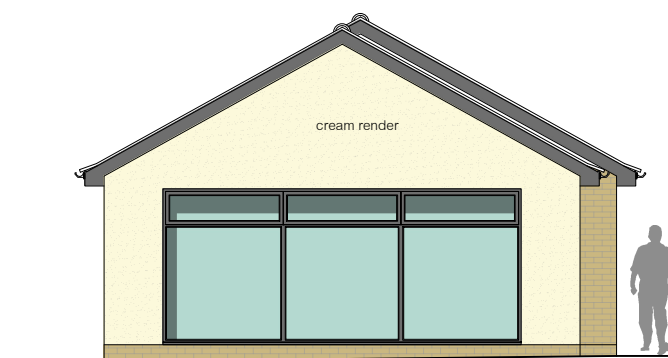


east elevation



west elevation



south elevation

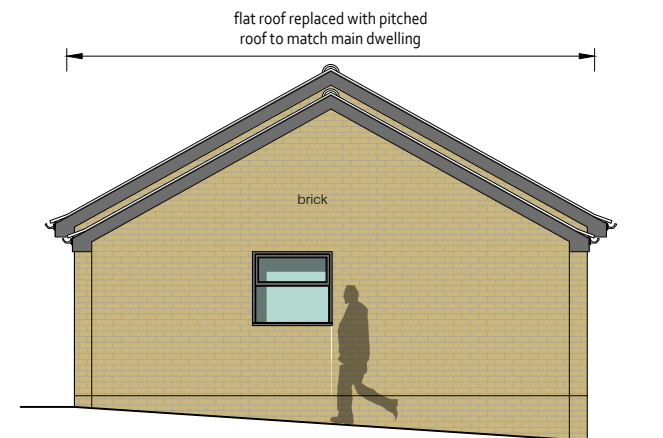

north elevation

materials:

- walls: brick to match existing, cream render & anthracite grey cladding
- roof: interlocking tiles to match existing
- windows: anthracite grey upvc double glazed windows
- doors: anthracite grey upvc double glazed doors
- bifold doors: anthracite grey aluminium bifold doors
- fascias/soffits: grey upvc
- rainwater goods: black upvc

003A proposed elevations

1:100

