




east elevation

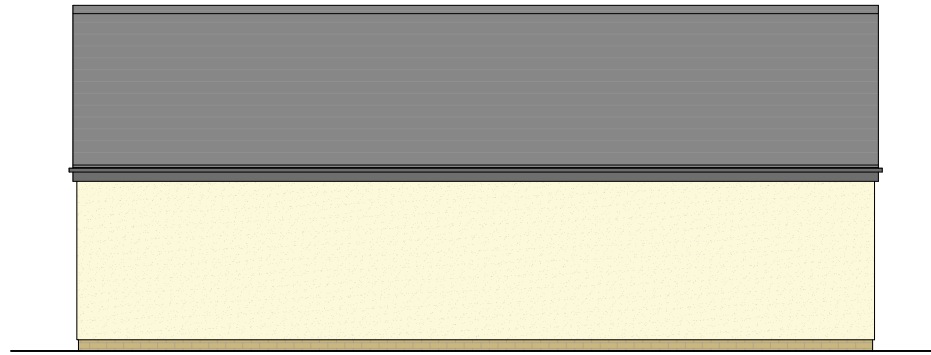


south elevation

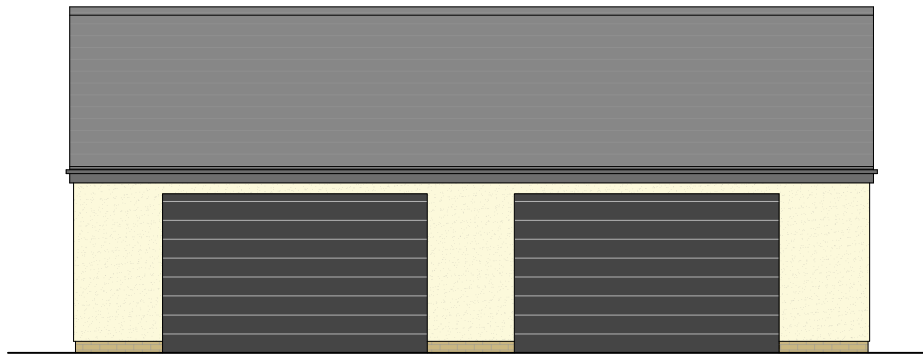


north elevation

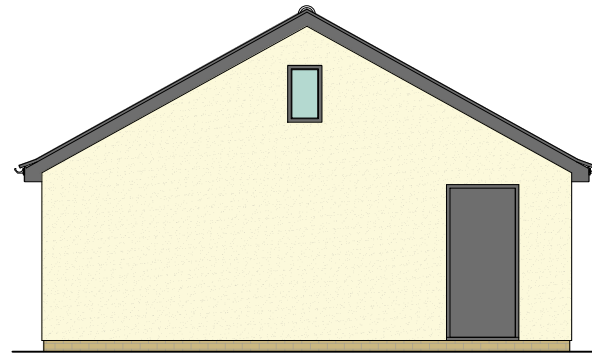

west elevation

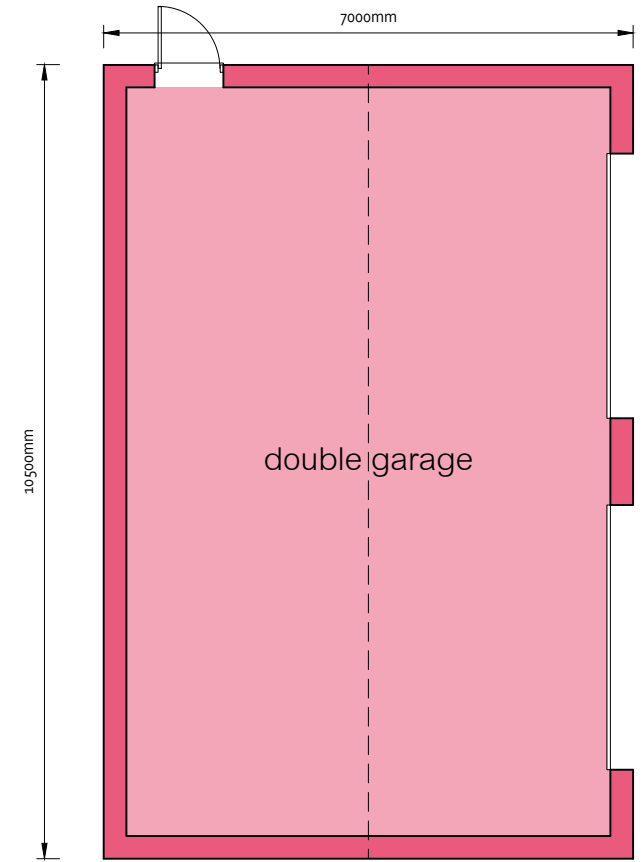

floor plan

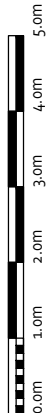

materials:

- walls: brick to match existing to dpc & cream render
- roof: interlocking tiles to match existing
- garage doors: anthracite grey grp doors
- fascias/soffits: grey upvc
- rainwater goods: black upvc

004A proposed garage plans & elevations

1:100