


THE CONTRACTOR IS RESPONSIBLE FOR OBTAINING ALL PERMISSIONS ON SITE AND FOR OBTAINING ALL NECESSARY CONSENTS FROM THE LOCAL AUTHORITY TO OBTAIN THE LOCATION OF ALL UNDERGROUND SERVICES. THE CONTRACTOR SHALL BE RESPONSIBLE FOR OBTAINING ALL NECESSARY PERMISSIONS AND CONSENTS FROM THE LOCAL AUTHORITY AND THE LANDOWNER.

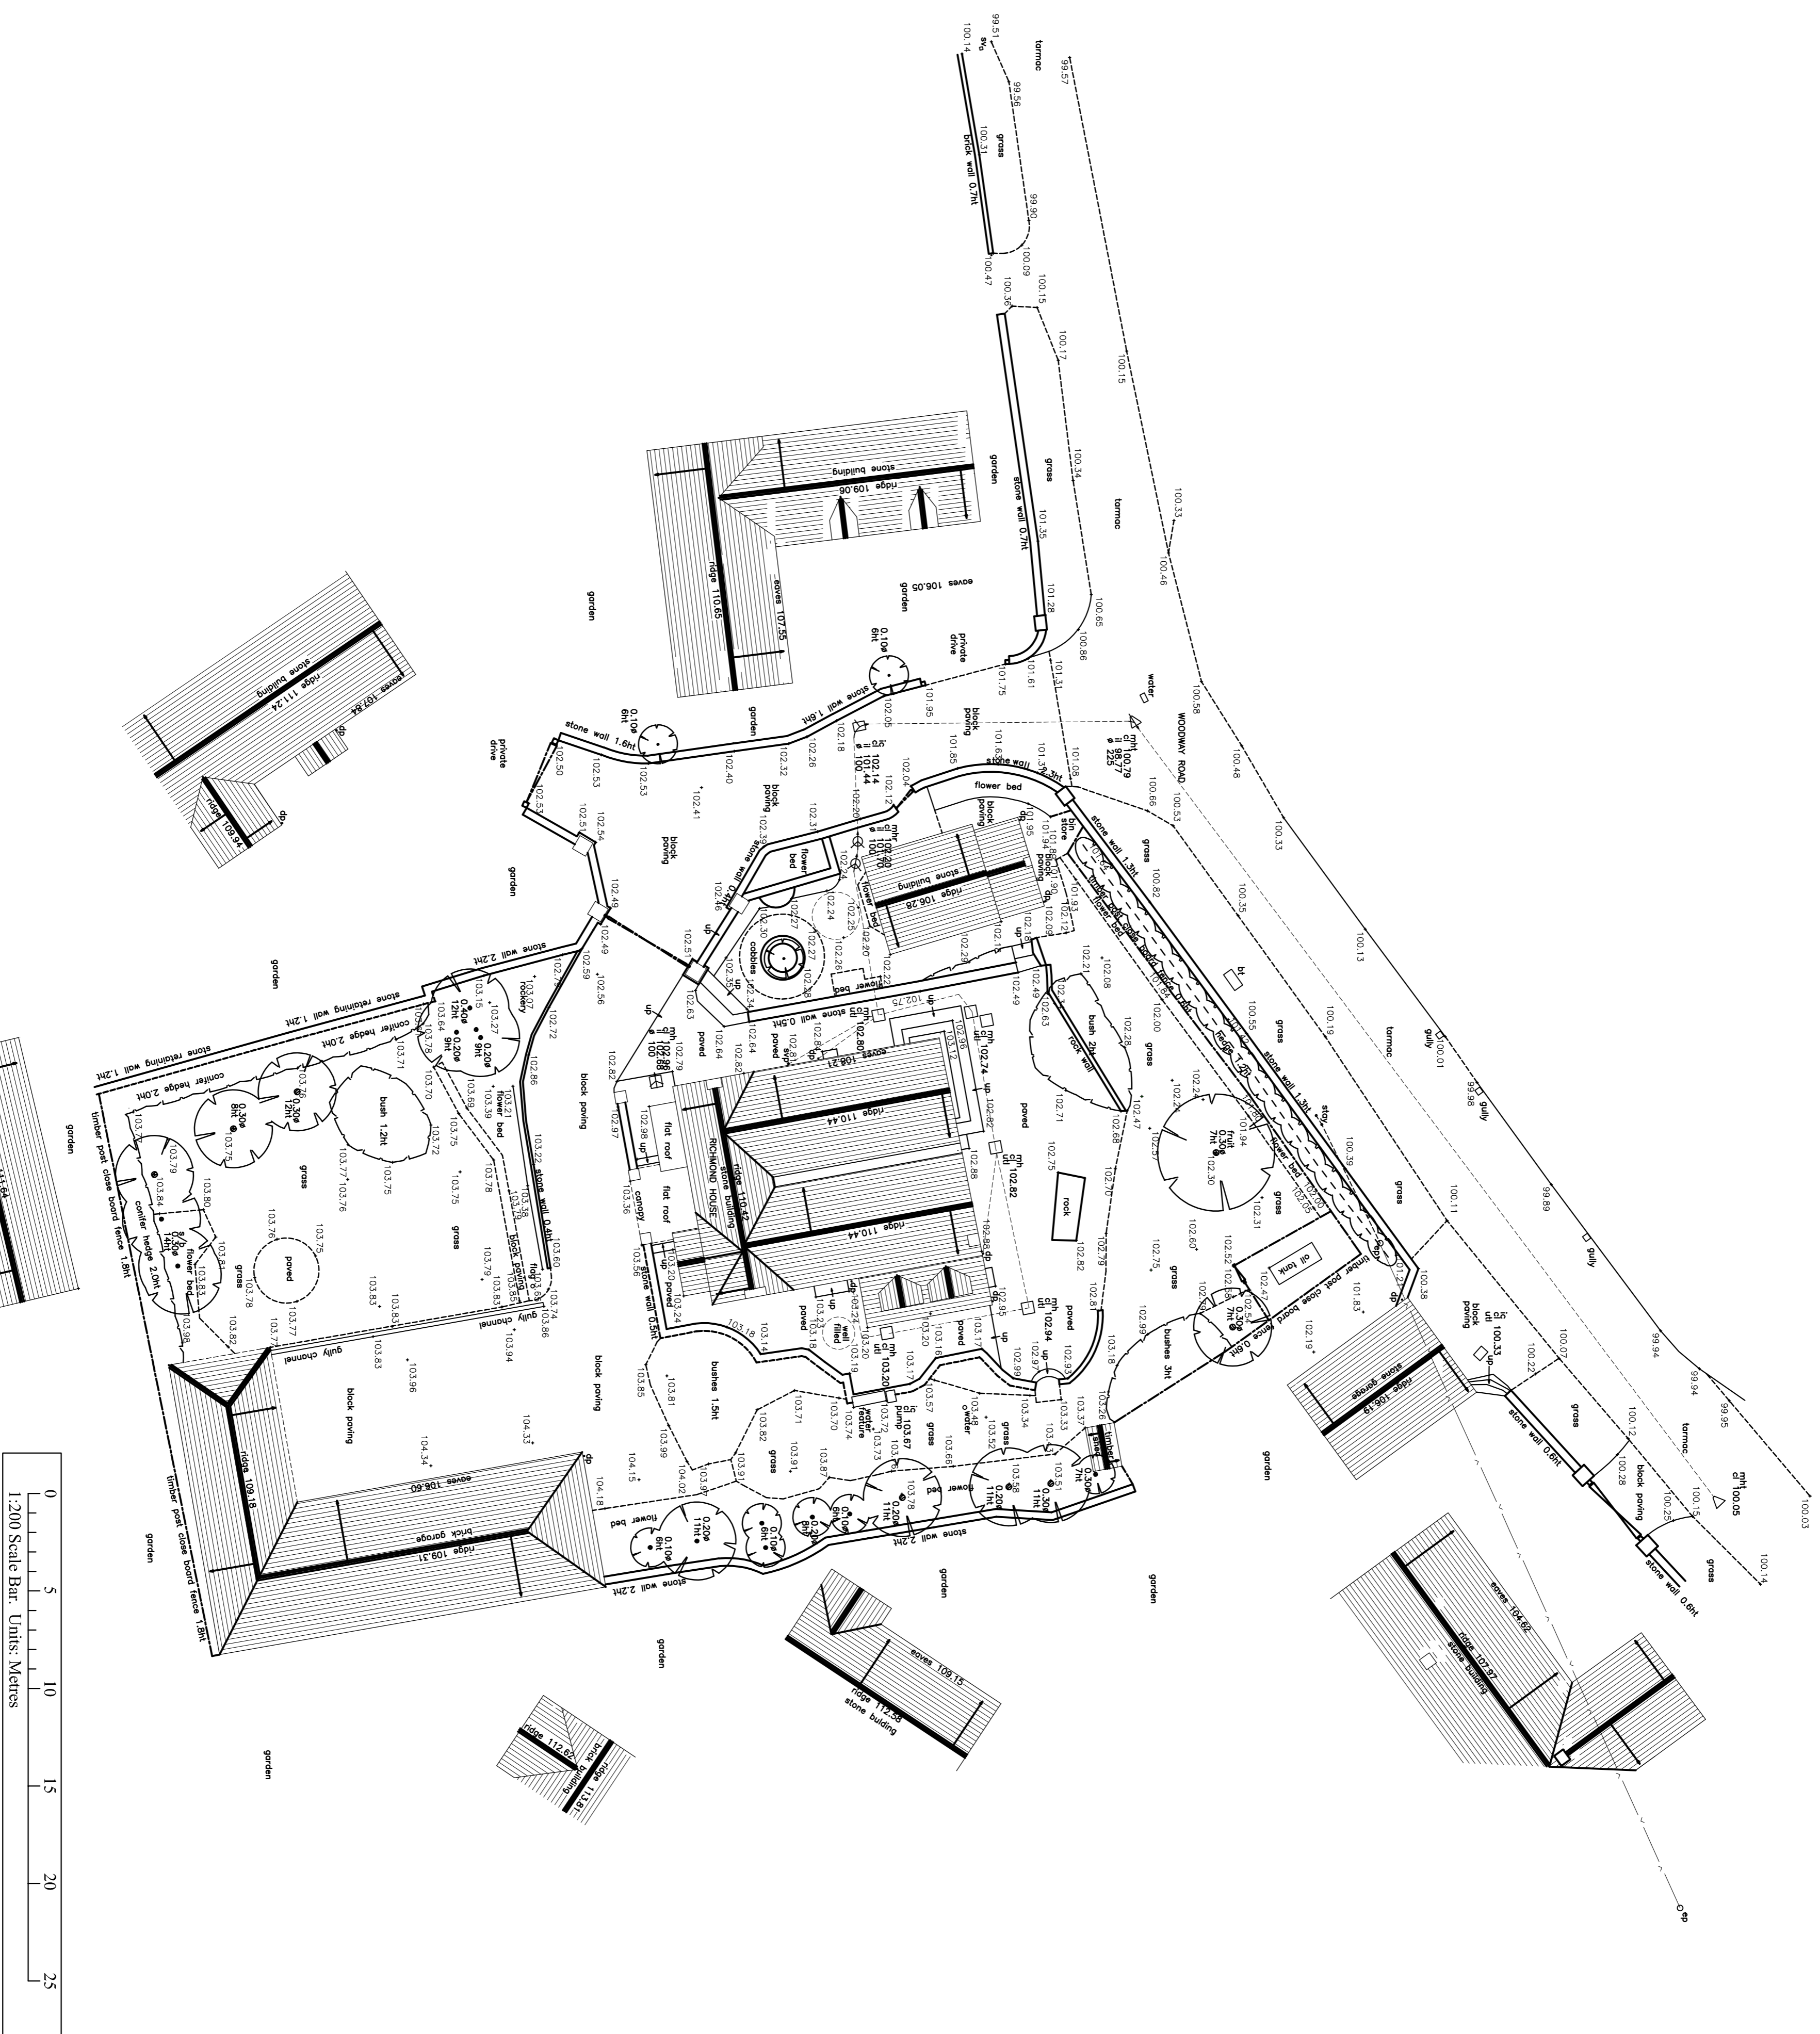


0 5 10 15 20 25
1:200 Scale Bar. Units: Metres

REVISION DATE

PROJECT: Richmond House
SITE: Spioyd Ferns
CLIENT: Mr Matthews

DATE: December 2018
DRAWN: Sam Butler

DRAWING NUMBER: 4614/01
SCALE: 1:200 @ A11
DATE: December 2018
DRAWN: Sam Butler

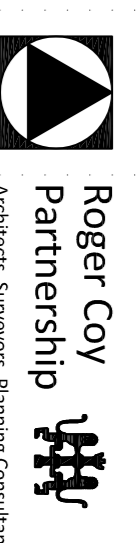

Roger Coy Partnership
Architects, Surveyors, Planning Consultants

Richmond's Barn
Foston
Spioyd Ferns
Warminster
Tel: 01323726255 Fax: 01323726253
enquiries@rogercoy.co.uk
Roger Coy Partnership Ltd Reg No: 85699381