


LEGEND

- Proposed Woburn rumbled block paving by Charcon; colour - Rustic; 134x100/134/201x80mm; laid in staggered bond; or similar approved
- Proposed asphalt surfacing
- Proposed tactile Blister paving by Charcon; 400x400x65mm; colour - grey
- Proposed pedestrian crossing to engineers specification
- Proposed standard parking bay; demarcated with white thermoplastic to engineers detail
- Proposed disabled parking bay; demarcated (including transfer zones) with white thermoplastic to engineers detail
- Proposed Bull-Nosed Kerb; laid with upstand to car park/road surface (upstand to engineers specification); flush with top paving surface.
- Proposed Half Battered Kerb; to engineers specification.
- Proposed flat top edging; laid flush; to engineers specification
- Proposed crossing kerb; extents as required; to engineers specification
- Proposed timber knee rail; or similar approved
- Proposed Cycle Shelter with Toaster stands; bespoke build on site as approved
- Proposed Bin Store; bespoke build on site as approved
- Proposed Iota Steel Cube Planter; 1000x1000x1000mm; PPC Anthracite Grey; or similar approved
- Proposed FalcoLinea litter bin; or similar approved
- Proposed Sheffield cycle stands; or similar approved
- Proposed Memorial Stone; exact location to be confirmed
- Proposed bespoke bench to architects specification/details
- Proposed Ram Raid Eco Bollard; 196mm x 1000mm; or similar as approved
- Proposed/existing spot heights
- Soft Landscape refer to LLA drawings: 1619 A13 06-07 for further details
- Existing trees; refer to arboricultural report for further details
- Proposed tree
- Proposed hedge
- Proposed grass
- Proposed meadow seed mix
- Drainage refer to engineers drawings for details; exact locations to engineers details
- Proposed inspection chamber cover to engineers specification; recessed with infilled paving to hard landscape specification;
- Proposed yard gully; to engineers specification
- Proposed ACO channel; to be slot drain in areas of paving; to engineers specification

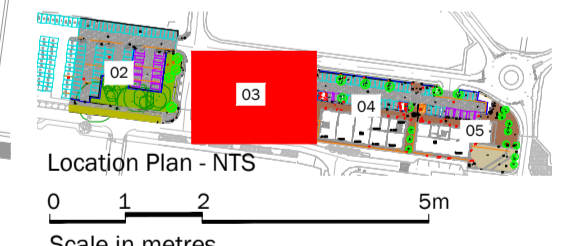

Rev	Date	Description
A	05.04.19	Amendments to cycle parking / bays
B	09.04.19	Amendments to cycle parking / bays
C	03.07.19	Amendments to herb spec
D	29.01.20	Adjustments across site

Title: Detailed Hard Landscape Proposals Sheet 2 of 4  
 Project: Heyford Park Village Centre North  
 Client: Dorchester Living  
 Date: December 2018  
 Scale: 1:100 @ A1  
 Drawing No: 1619 A13 03 D  
 Rev:

ALL DRAINAGE, LEVELS AND BUILDUPS TO ENGINEERS SPECIFICATION

ALL IRRIGATION BY SPECIALIST

FOR GENERAL ARRANGEMENT PLAN REFER TO LLA DRAWING 1619 A13 01

FOR DETAILED PLANTING PROPOSALS REFER TO LLA DRAWINGS 1619 A13 06-07

FOR LANDSCAPE SPECIFICATION AND PLANTING DETAILS REFER TO LLA DRAWING 1619 A13 08

Copyright © Liz Lake Associates  
 Information contained in this drawing is confidential and may not be used for any purpose other than that for which it was originally supplied without written authority of Liz Lake Associates.  
 This drawing and copyright and may not be copied except within the agreed conditions of use.

Site Mapping:  
 Provided from Ordnance Survey maps date by permission of Ordnance Survey © Crown Copyright 2018, Licence No. 100001206  
 Ordnance Survey Licence No. 050032673  
 This drawing contains information derived from a number of sources and its accuracy should be verified on site.

**LIZ LAKE ASSOCIATES**  
 LANDSCAPE ARCHITECTS