




LEGEND

- Proposed Woburn rumble block paving by Charcon; colour - Rustic; 134x100/134/201x60mm; laid in staggered bond; or similar approved
- Proposed asphalt surfacing
- Proposed tactile Blister paving by Charcon; 400x400x65mm; colour - grey
- Proposed pedestrian crossing to engineers specification
- Proposed standard parking bay; demarcated with white thermoplastic to engineers detail
- Proposed disabled parking bay; demarcated (including transfer zones) with white thermoplastic to engineers detail
- Proposed Bull-Nosed Kerb; laid with upstand to car park/road surface (upstand to engineers specification); flush with top paving surface.
- Proposed Half Battered Kerb; to engineers specification.
- Proposed flat top edging; laid flush; to engineers specification
- Proposed crossing kerb; extents as required; to engineers specification
- Proposed timber knee rail; or similar approved
- Proposed Cycle Shelter with Toaster stands; bespoke build on site as approved
- Proposed Bin Store; bespoke build on site as approved
- Proposed Iota Steel Cube Planter; 1000x1000x1000mm; PPC Anthracite Grey; or similar approved
- Proposed FalcoLinea litter bin; or similar approved
- Proposed Sheffield cycle stands; or similar approved
- Proposed bespoke bench to architects specification/details
- Proposed Ram Raid Eco Bollard. 195mm x 1000mm; or similar as approved
- Proposed/existing spot heights
- Soft Landscape refer to LLA drawings 1619 A13 06 07 for further details
- Existing trees; refer to arboricultural report for further details
- Proposed tree
- Proposed hedge
- Proposed grass
- Proposed meadow seed mix
- Drainage refer to engineers drawings for details; exact locations to engineers details
- Proposed inspection chamber cover to engineers specification; recessed with infilled paving to hard landscape specification;
- Proposed yard gully; to engineers specification
- Proposed ACO channel; to be slot drain in areas of paving; to engineers specification

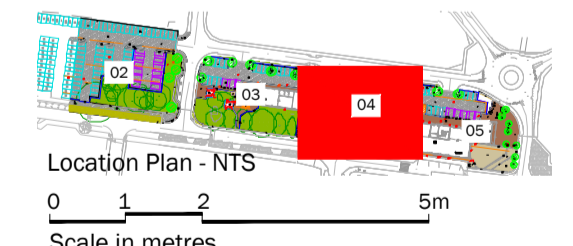

Rev	Date	Description
A	05.04.19	Amendments to cycle parking / bays
B	09.04.19	Amendments to cycle parking / bays
C	03.07.19	Amendments to herb spec
D	29.01.20	Adjustments across site

Title: Detailed Hard Landscape Proposals Sheet 3 of 4
 Project: Heyford Park Village Centre North
 Client: Dorchester Living
 Date: December 2018
 Scale: 1:100 @ A1
 Drawing No: 1619 A13 04 D
 Rev:

ALL DRAINAGE, LEVELS AND BUILDUPS TO ENGINEERS SPECIFICATION
 ALL IRRIGATION BY SPECIALIST
 FOR GENERAL ARRANGEMENT PLAN REFER TO LLA DRAWING 1619 A13 01
 FOR DETAILED PLANTING PROPOSALS REFER TO LLA DRAWINGS 1619 A13 06-07
 FOR LANDSCAPE SPECIFICATION AND PLANTING DETAILS REFER TO LLA DRAWING 1619 A13 08