


- LEGEND**
- Proposed asphalt surfacing
 - Proposed tactile Blister paving by Charcon; 400x400x65mm; colour grey
 - Proposed standard parking bay; demarcated with white thermoplastic to engineers detail
 - Proposed disabled parking bay; demarcated (including transfer zones) with white thermoplastic to engineers detail
 - Proposed Half Battered Kerb; to engineers specification.
 - Proposed kerbs to match existing or proposed on previous phases; to engineers specification
 - Proposed crossing kerb; extents as required; to engineers specification
 - Proposed timber knee rail; or similar approved
 - Proposed/existing spot heights
- Soft Landscape**
refer to LLA drawings 1619 A13 06-07 for further details
- Existing trees; refer to arboricultural report for further details
 - Proposed tree
 - Proposed hedge
 - Proposed grass
 - Proposed meadow seed mix
 - Proposed attenuation seed mix
- Drainage**
refer to engineers drawings for details; exact locations to engineers details
- Proposed inspection chamber cover to engineers specification; recessed with infilled paving to hard landscape specification;
 - Proposed yard gully; to engineers specification
 - Proposed ACO channel; to be slot drain in areas of paving; to engineers specification

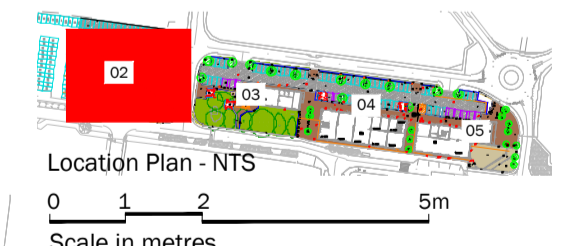

Rev	Date	Description
A	03.07.19	Adjustments to kerb spec
B	29.01.20	Adjustments across site

Title: Detailed Hard Landscape Proposals
Sheet 1 of 4
Project: Heyford Park Village Centre North
Client: Dorchester Living
Date: December 2018
Scale: 1:100 @ A1
Drawing No: 1619 A13 02 B
Rev:
T: +44 (0)1279 647044 E: office@lize.com www.lizlake.com

ALL DRAINAGE, LEVELS AND BUILDUPS TO ENGINEERS SPECIFICATION
ALL IRRIGATION BY SPECIALIST
FOR GENERAL ARRANGEMENT PLAN REFER TO LLA DRAWINGS 1619 A13 01
FOR DETAILED PLANTING PROPOSALS REFER TO LLA DRAWINGS 1619 A13 06-07
FOR LANDSCAPE SPECIFICATION AND PLANTING DETAILS REFER TO LLA DRAWING 1619 A13 08

LIZ LAKE ASSOCIATES
LANDSCAPE ARCHITECTS