


**Notes**


All dimensions and levels on site are to be checked prior to commencement of work

This drawing is the copyright of Paul Edwards Architecture

**SCALE**

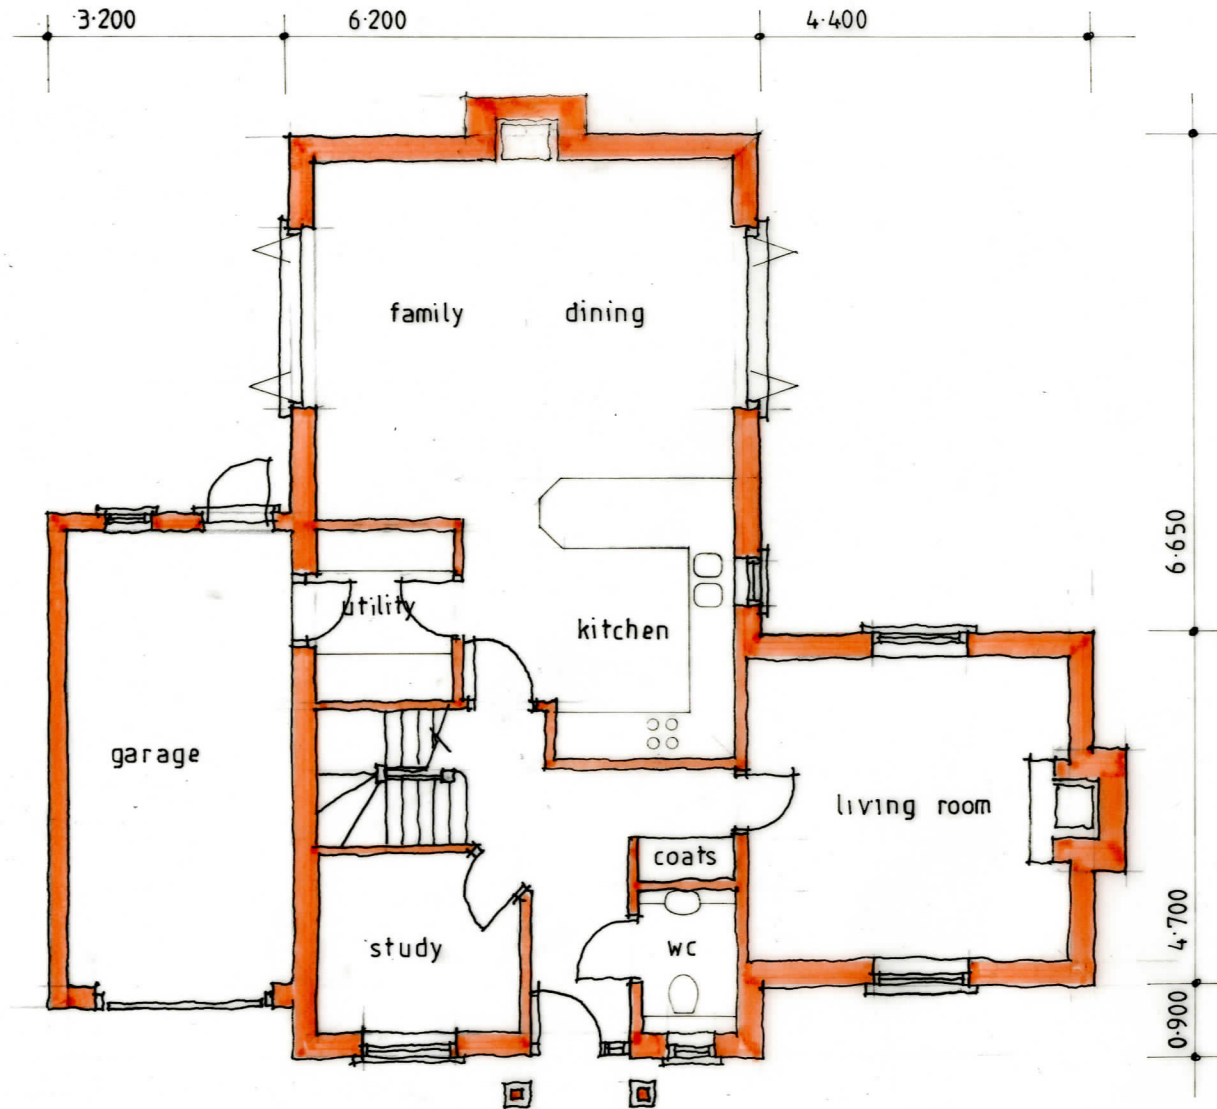

**GROUND FLOOR**

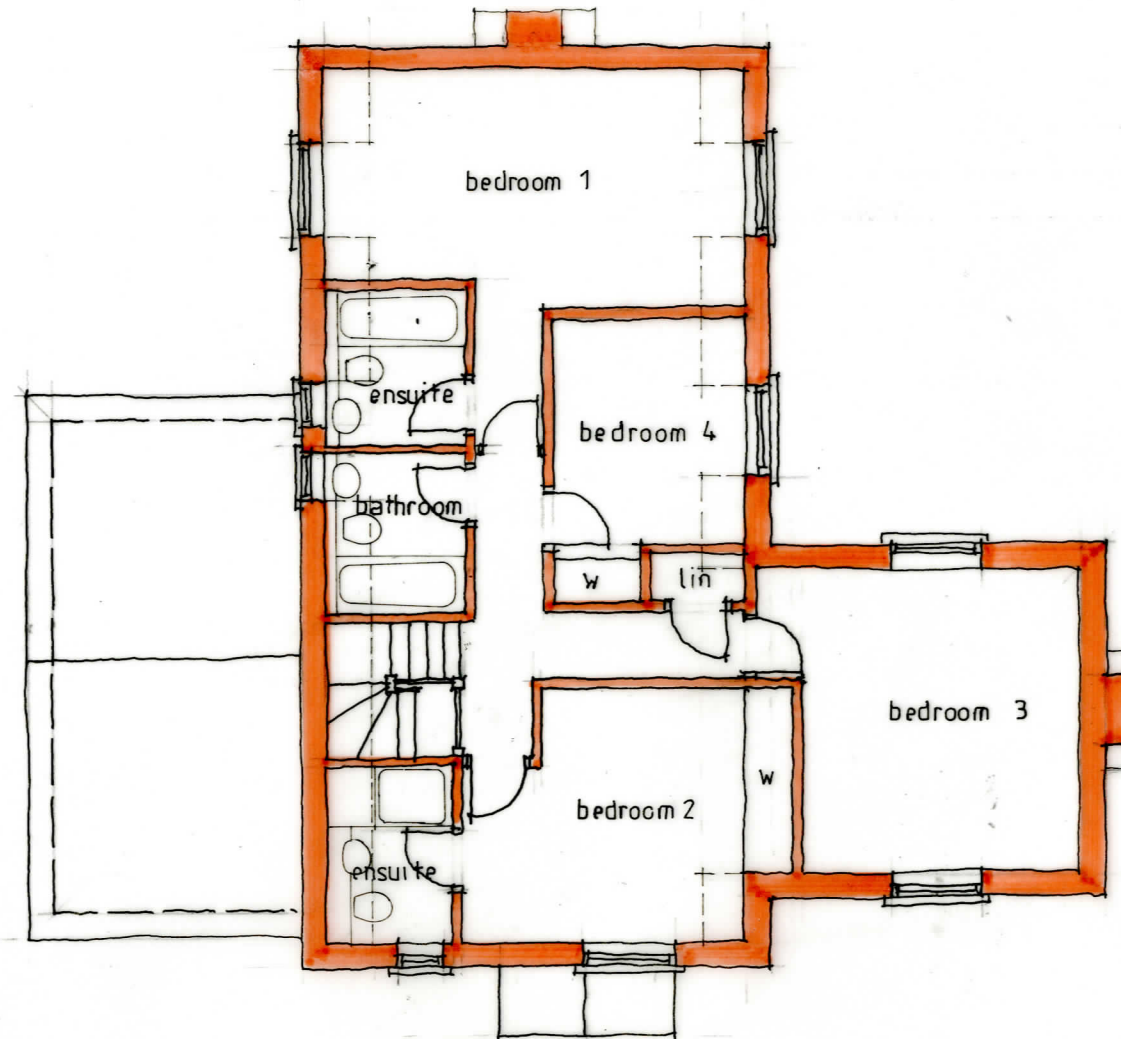

**FIRST FLOOR**

**GROSS INTERNAL FLOOR AREA**

COTTAGE 166.25 m<sup>2</sup> = 1790 ft<sup>2</sup>

GARAGE 18.00 m<sup>2</sup> 194 ft<sup>2</sup>

Project  
**Detached dwelling**  
**Land off Rectory Lane**  
**Fringford**  
**BICESTER**  
**Oxon**  
 Client  
**Mr A Bradbury**

Drawing

**PROPOSED FLOOR PLANS**

Scale: **1:100 at A3** Date: **June 2020**



**Paul Edwards Architecture**

12 Sandy Lane, Barkham, Wokingham, Berks RG41 4DB  
 Tel: 01189772925 Mob: 07831837415 E-mail: paul@paul-edwards-architecture.co.uk  
 VAT Registration Number: 314410619

**Job 2550 Dwg. 02**