



EXISTING ELEVATION

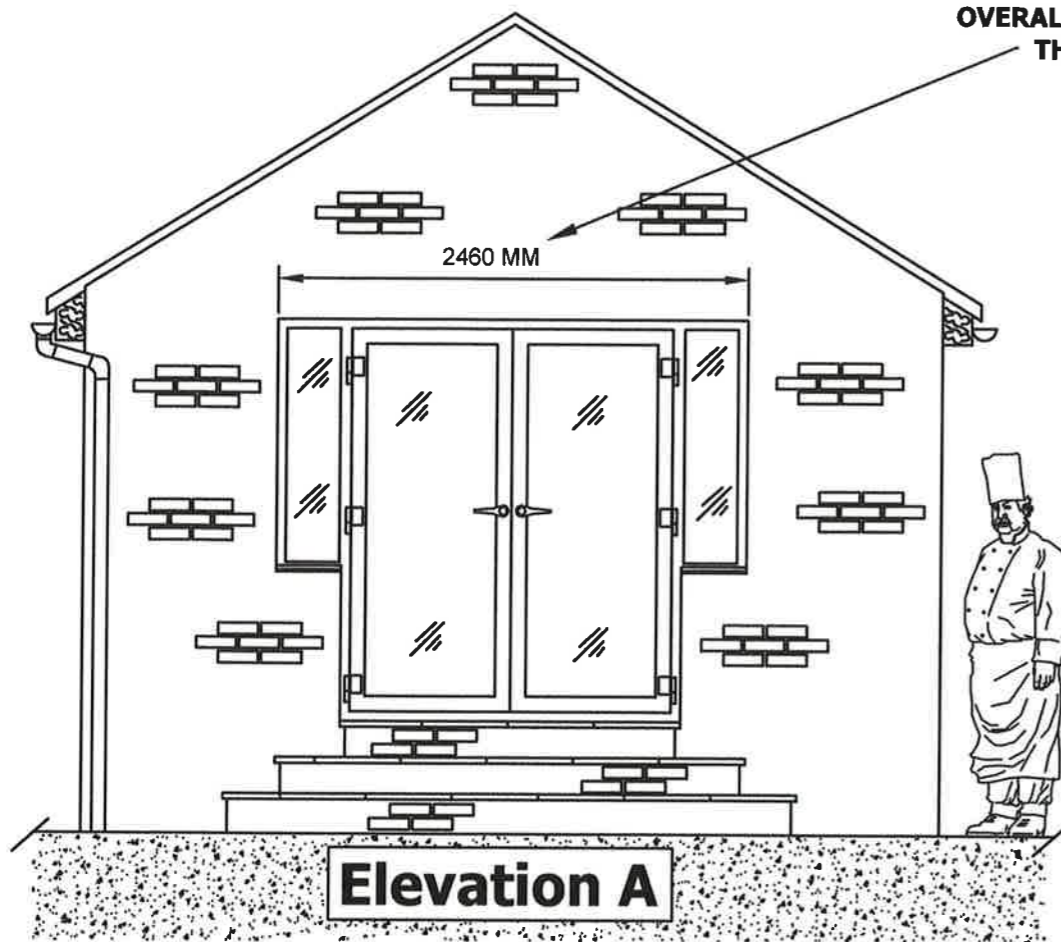

EXISTING REAR ELEVATION OF SIDE HINGED EXTERIOR DOUBLE DOORS WHICH OPEN OUTWARDS OVER THE SECTION OF THREE TIER STEPS

PROPOSED ELEVATION

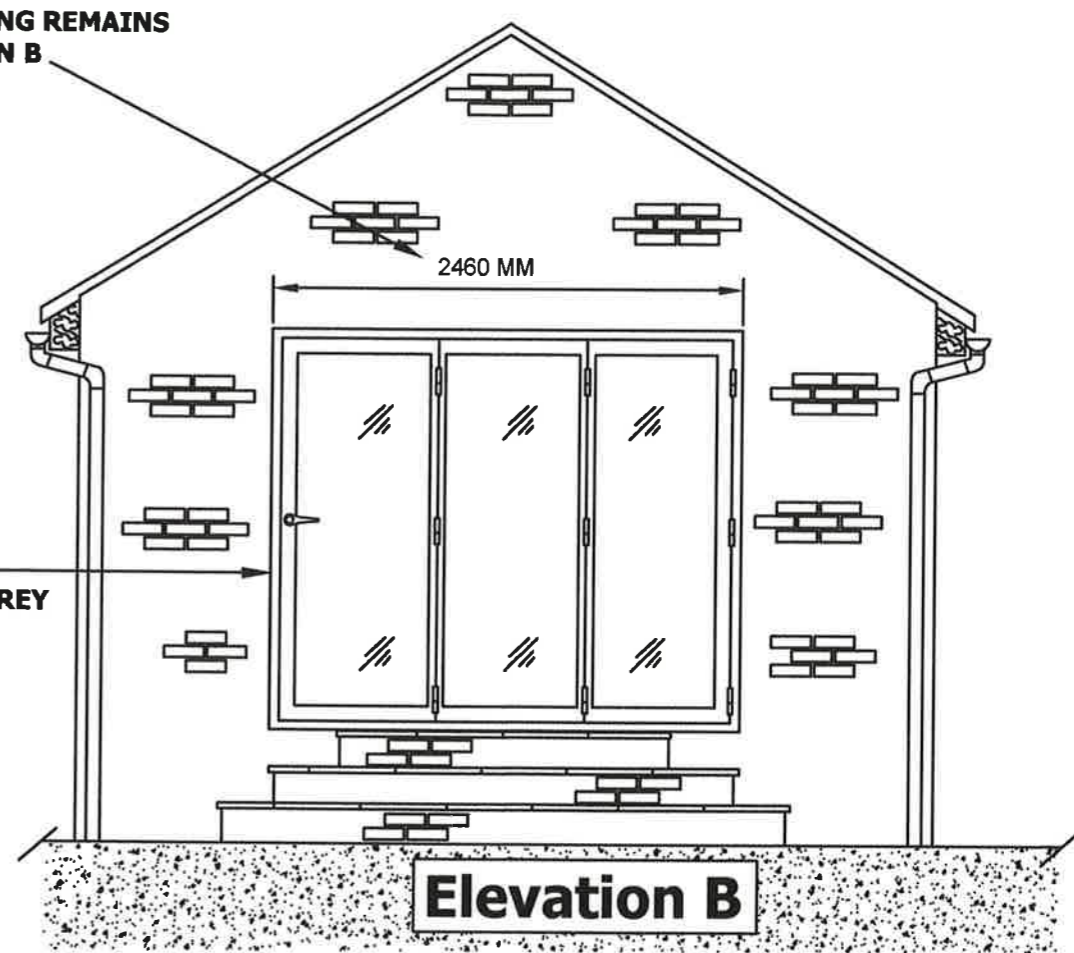

PROPOSED REAR ELEVATION OF HINGED BI-FOLDING EXTERIOR DOORS WITH THREE GLAZED SECTIONS. ALL THREE DOORS WILL FOLD TO THE RIGHT HAND SIDE OF THE APERTURE. OPTION TO OPEN SINGLE DOOR PANEL AT THE LEFT HAND END.

OVERALL WIDTH OF THE STRUCTURAL OPENING REMAINS THE SAME IN THE PROPOSED ELEVATION B

DOOR FRAMES TO BE FINISHED IN POWDER COAT ANTHRACITE GREY

Elevation A

Elevation B

ELEVATION FACES NORTH

PLEASE REFER TO LARGE SCALE SITE PLAN (0N 153438)

Job
The Fold, Back Lane, Sibford Ferris ,Oxfordshire, OX15 5QN

Description
Proposed bi-folding doors to replace existing hinged doors

DRG No.	Rev.	Scale	Date	Drawn	Checked
1959		1.40 @ A3	31/07/20	CBP	JHP

CBP Independent Catering Design Services Limited.

The Fold, Back Lane,
Sibford Ferris,
Banbury,
Oxfordshire OX15 5QN

Tel: 01295 788166
Mob: 07983 743266
Email: charlesparkercbp@outlook.com

Vat Registration: 1910483116
Company Registration: 9092136

ORIGINAL