

**NOTES**

Reproduced from the Ordnance Survey map with the permission of the Controller of Her Majesty's Stationery Office, © Crown Copyright.


C A Cornish Architects Licence No. AR161859

Subject to Statutory Approvals.

Subject to design development.

Where applicable this drawing is to be read in conjunction with other consultants drawings and with the specification.

- Site Boundary
- Adjoining Land Owned by Applicant
- David Lloyd Health & Raquet Club Site
- Site clearance / cut & fill to form DL plateau
- s 278 works
- Storm and foul drainage zone
- Swale and outflow
- Incoming utilities
- Contractor's temporary access
- - - Contractor's temporary pedestrian access

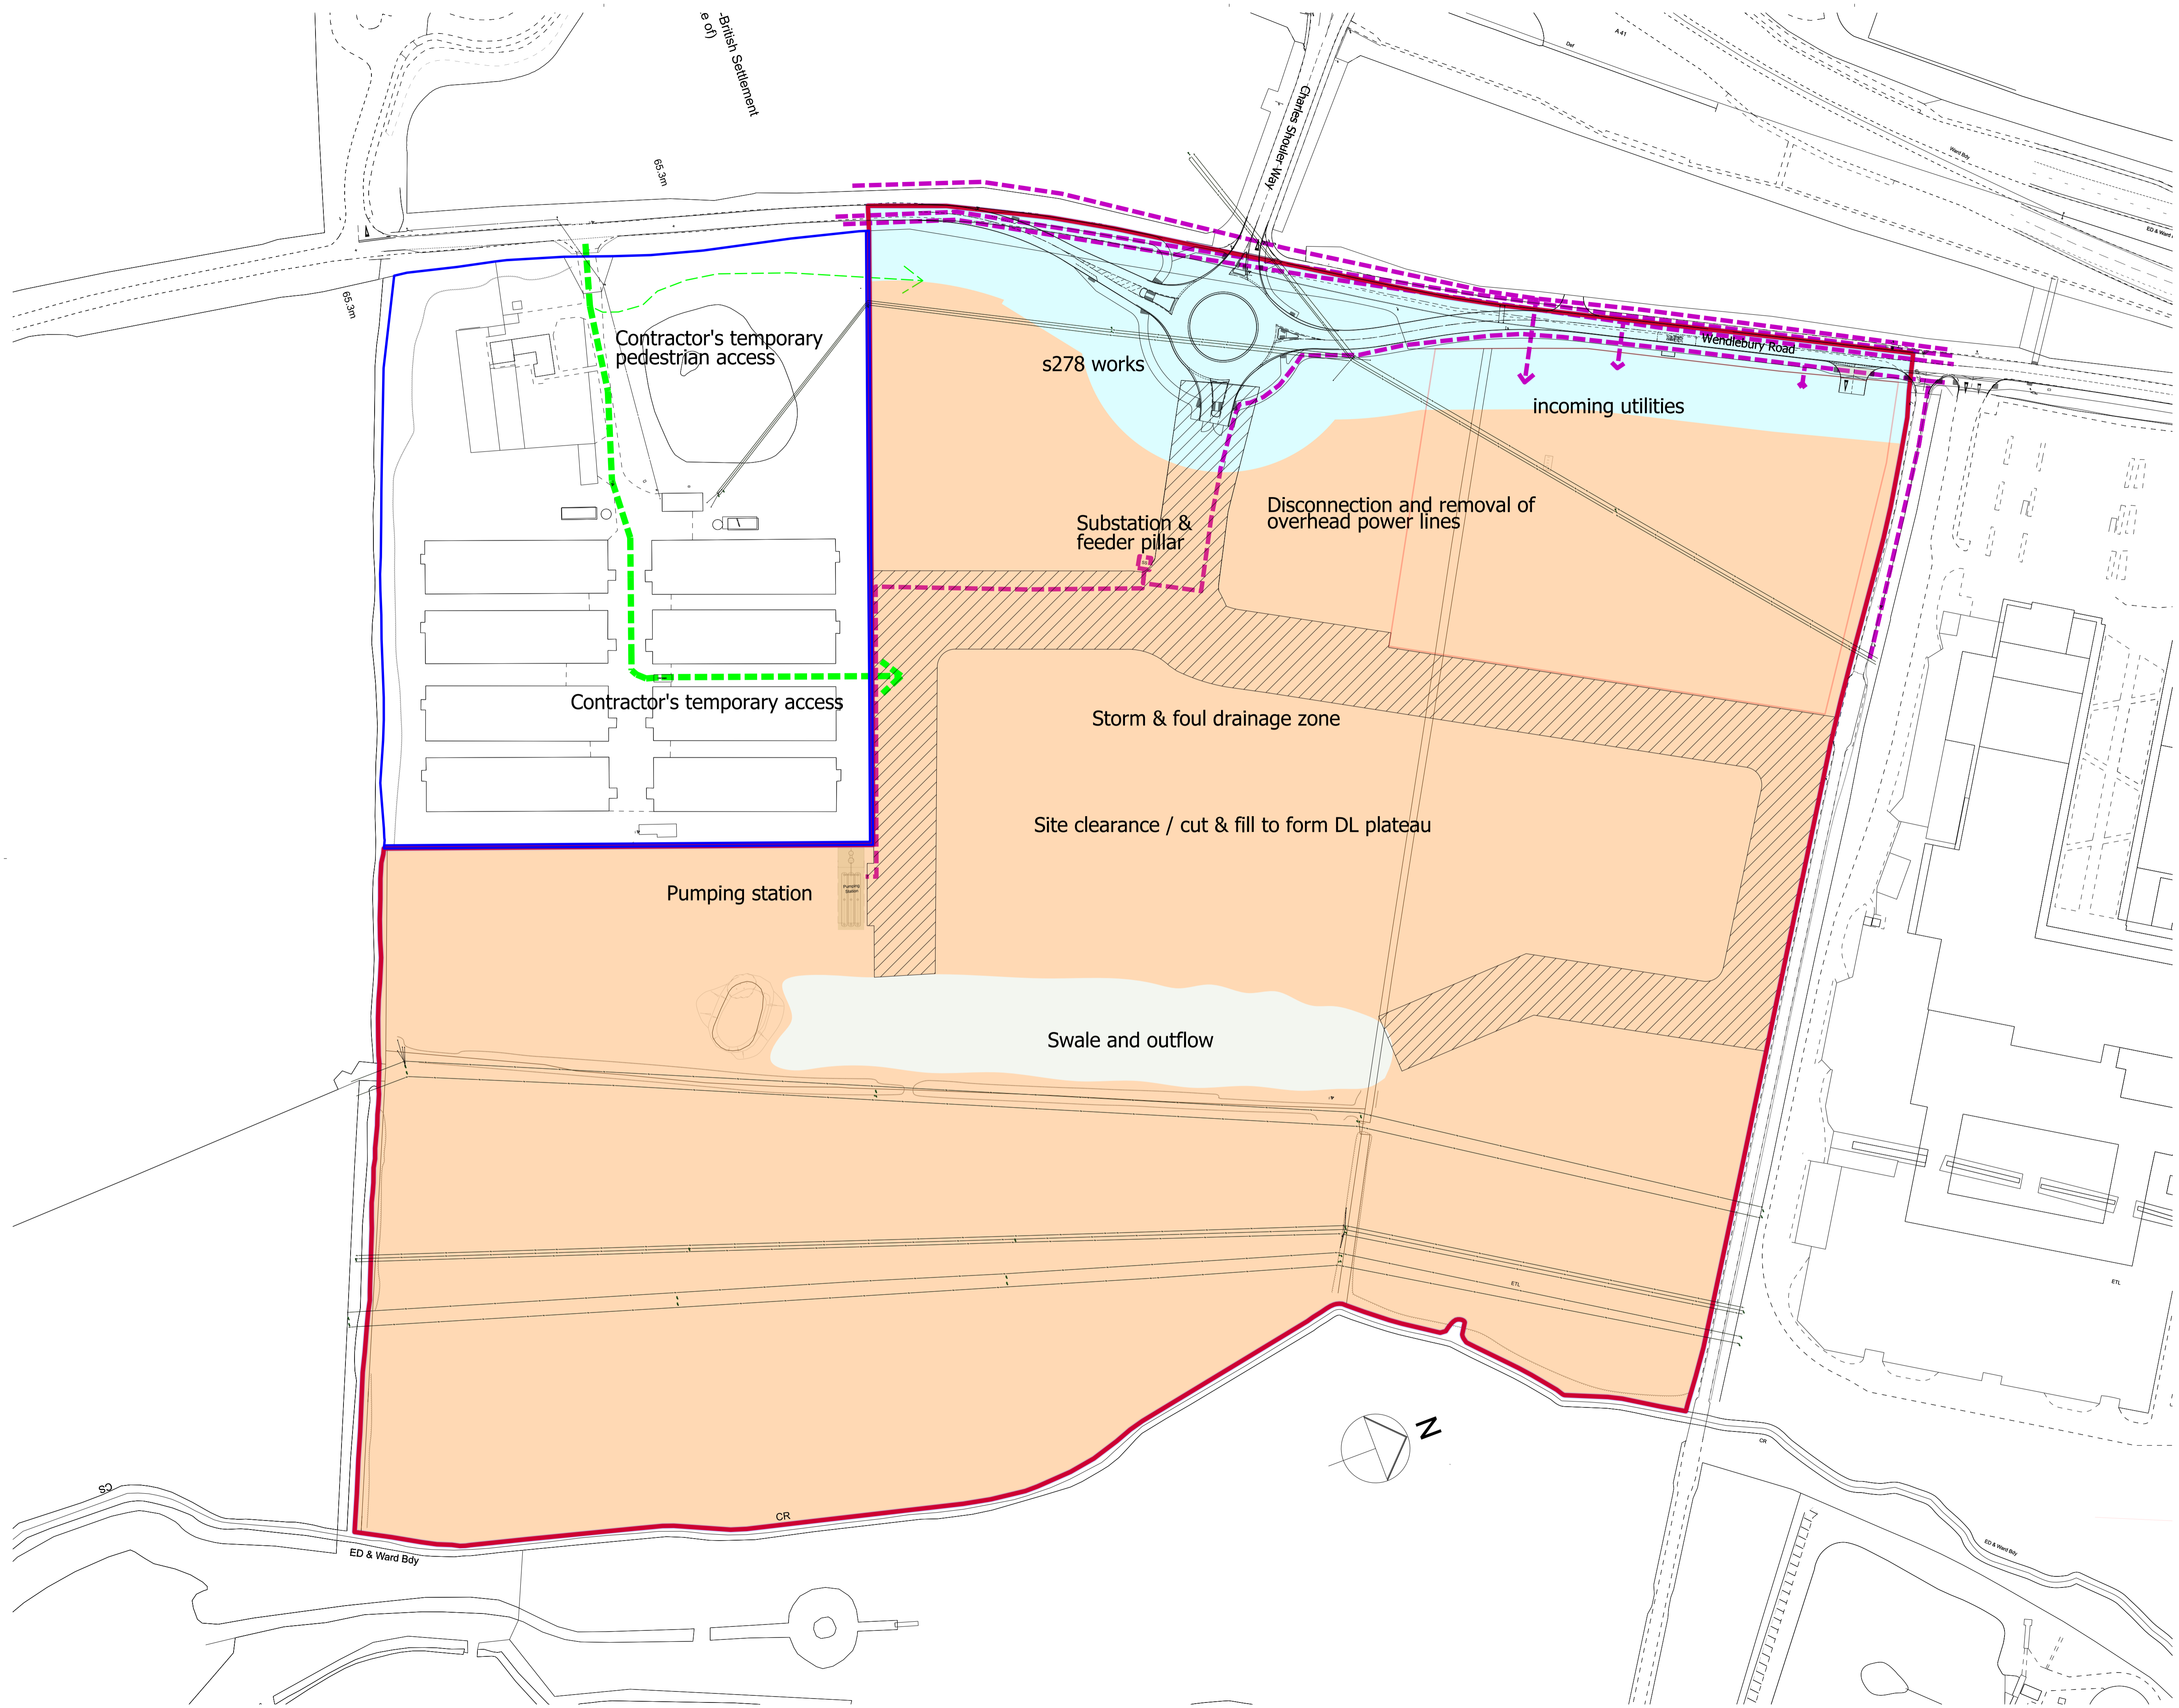

D	Drainage Zone amended	CS	17/09/2020
C	Contractor's access amended	CS	08/09/2020
B	Shading amended	CS	16/07/2020
A	Annotation and shading added	CS	14/07/2020
Rev	Description	Chk	Date

Peer House  
8 -14 Verulam Street  
London WC1X 8LZ  
tel +44(0)20 7400 2120  
enquiries@cornisharchitects.com  
www.cornisharchitects.com



**cornisharchitects**

Project Title:  
**CATALYST  
BICESTER**

Drawing Title:  
**PHASE 1  
DAVID LLOYD  
ENABLING WORKS**

Drawing Status:  
**FOR INFORMATION**

Scale:  
0 10 metres 80

Drawn By: Scale: Date: Chk'd By:  
C S 1:1000 @ A1 29/06/2020 C S

ALBION LAND  
Drawing No. 18022 - SK - 123 Rev. D