

Notes:

Construction deliveries, access and egress via Gate 9 off Camp Road

Delivery times 7am - 4.30pm

NO ENTRY for construction deliveries via Izzard Road, Middleton Stoney, Somerton and the Heyfords.

Access to site offices and welfare by Dorchester Living Staff and visitors ONLY via Izzard Road

All contractors to access development via Gate 9 and park in site car-park

NO CONSTRUCTION DELIVERIES VIA KIRTLINGTON ROAD, SOMERTON AND THE HEYFORDS

GATE 7 ACCESS TO AIRFIELD AND NURSERY ONLY

GATE 9 CONSTRUCTION DELIVERIES ACCESS/ EGRESS ONLY

CONSTRUCTION MATERIALS AND SITE CAR PARK

NO CONSTRUCTION DELIVERIES VIA MIDDLETON STONEY

ALL CONSTRUCTION TRAFFIC VIA M40

NO CONSTRUCTION DELIVERIES VIA IZZARD ROAD


HEYFORD SCHOOL GYM

OPERATING HOURS 9AM - 3-30PM

COACH DROP OFF 7.45AM - 9.30AM

COACH PICK UP 3.00PM - 4.00PM

- Key:
- New Phase 9 Roads
 - Existing Phase 9 Roads to be removed during demolition
 - Existing Roads to provide welfare and enabling works to Phase 9
 - Existing adoptable roads

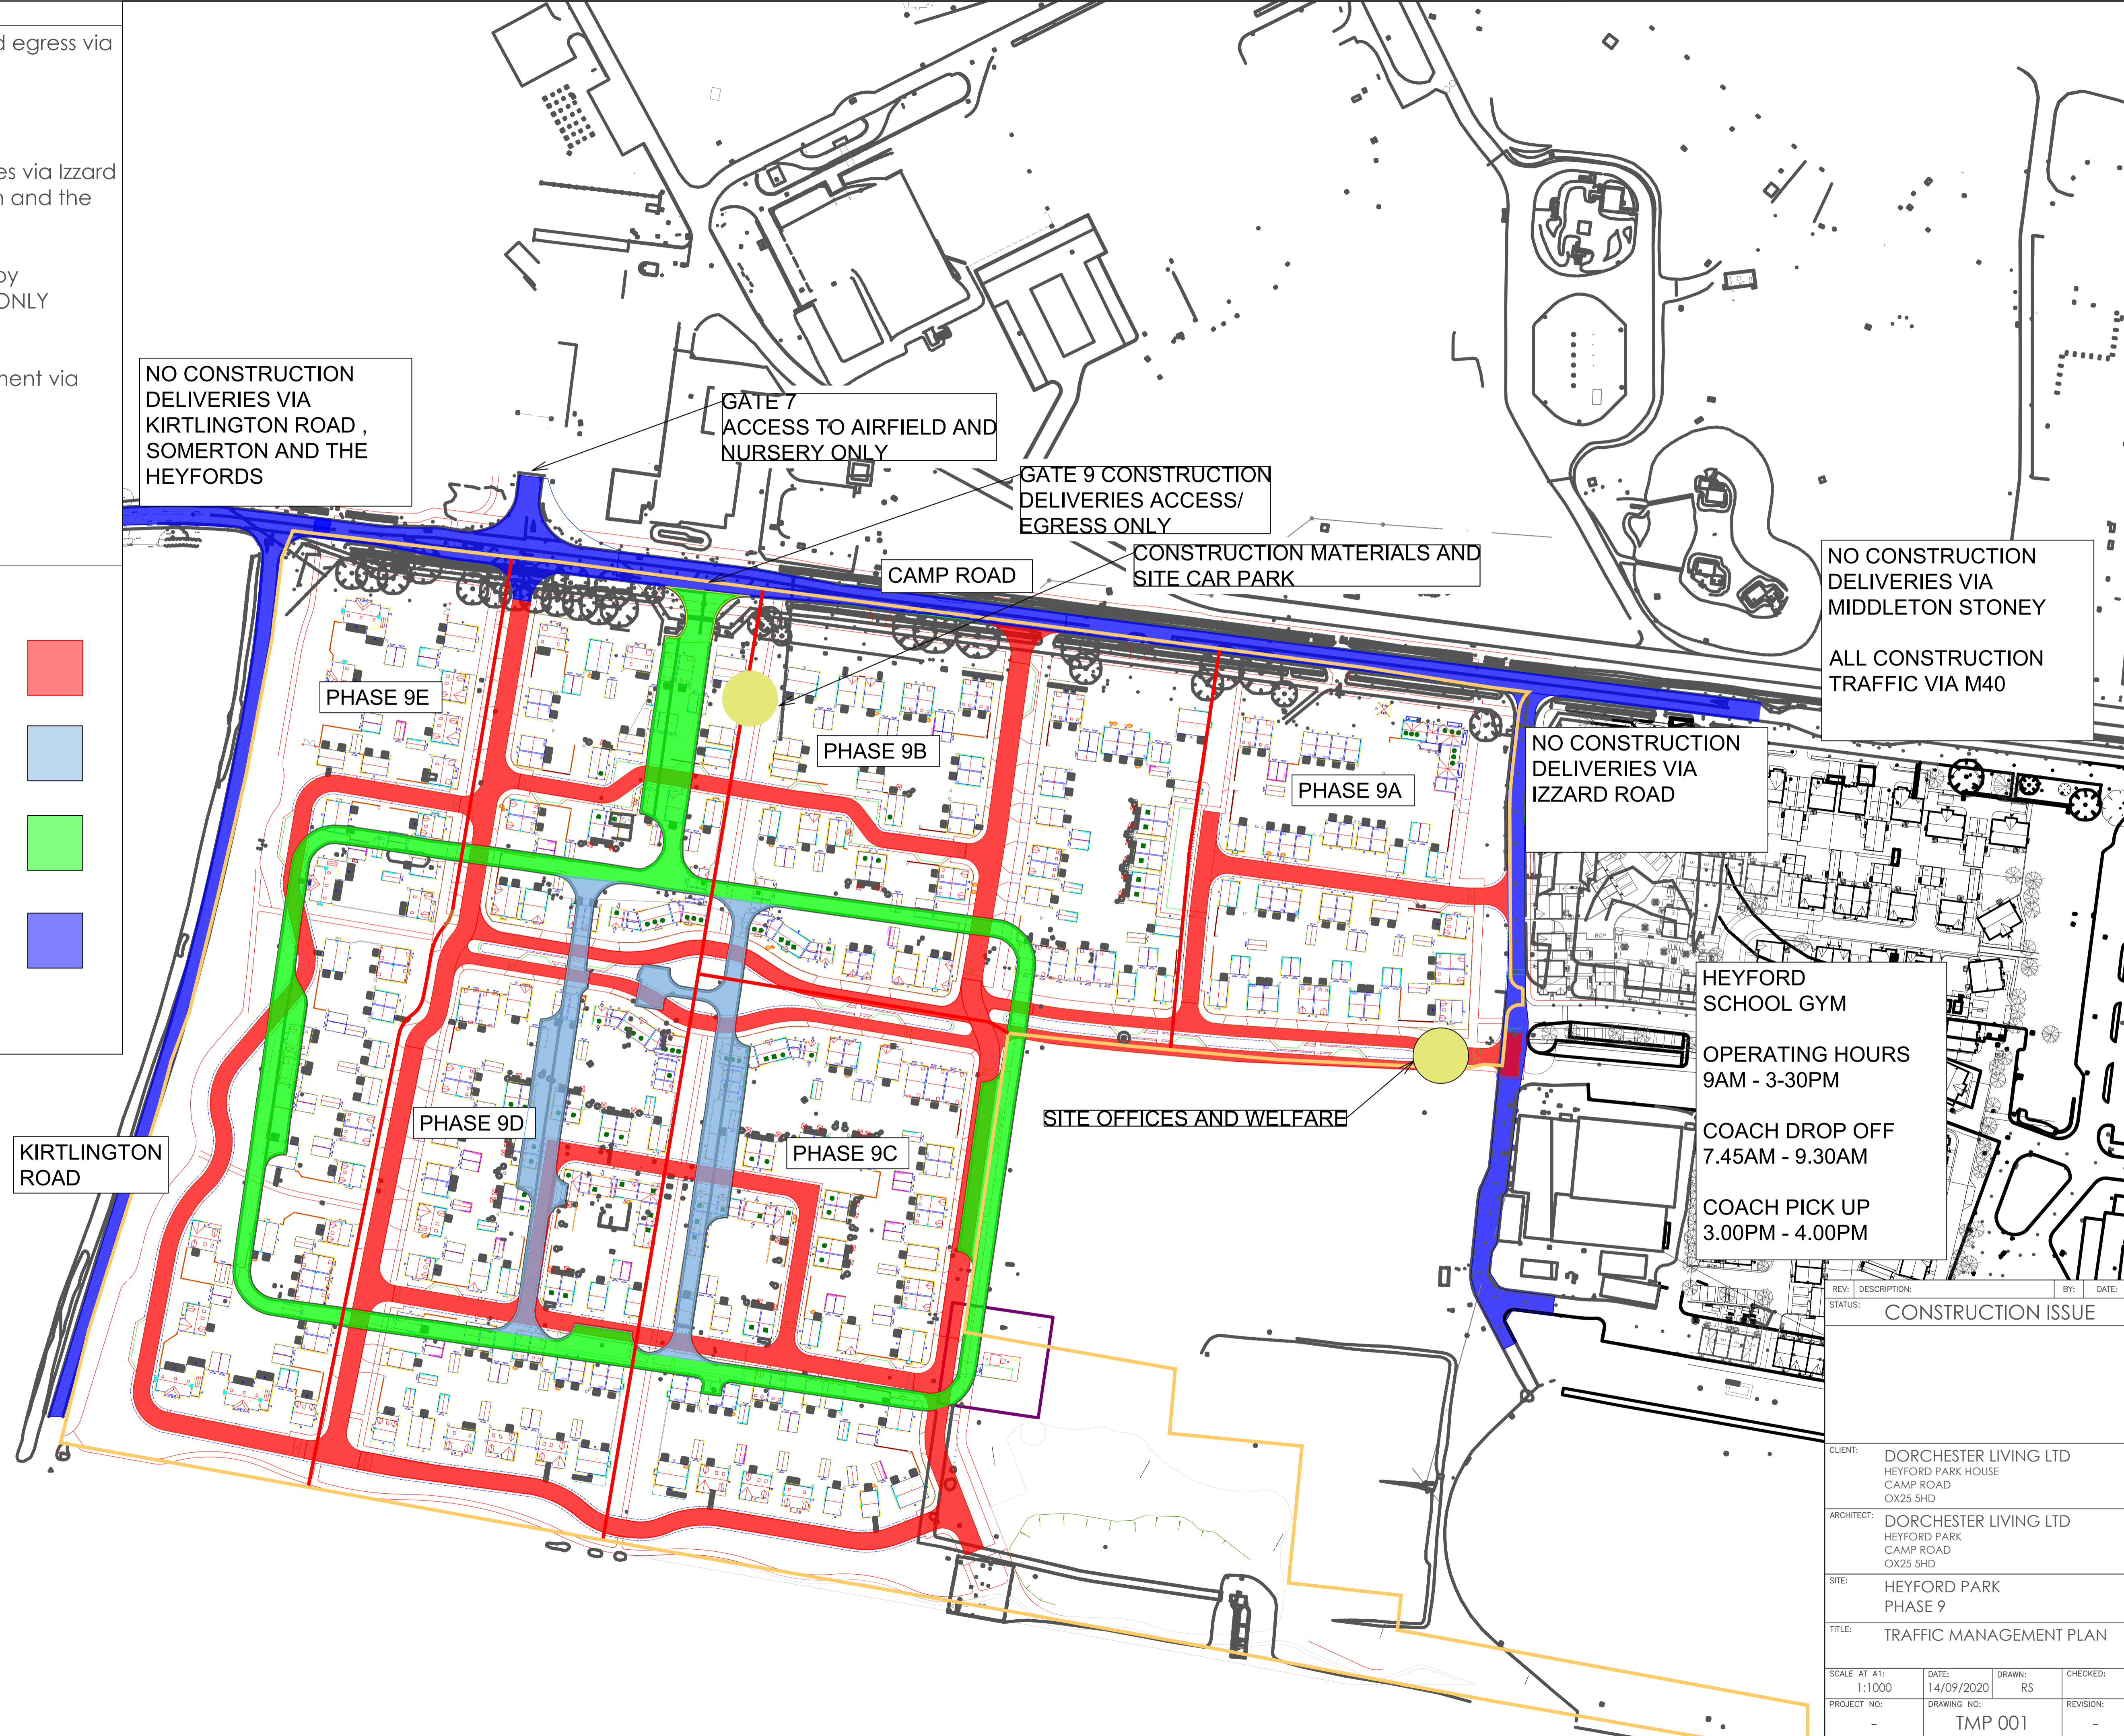

REV:	DESCRIPTION:	BY:	DATE:
STATUS: CONSTRUCTION ISSUE			

CLIENT: DORCHESTER LIVING LTD
HEYFORD PARK HOUSE
CAMP ROAD
OX25 5HD

ARCHITECT: DORCHESTER LIVING LTD
HEYFORD PARK
CAMP ROAD
OX25 5HD

SITE: HEYFORD PARK
PHASE 9

TITLE: TRAFFIC MANAGEMENT PLAN

SCALE AT A1:	DATE:	DRAWN:	CHECKED:
1:1000	14/09/2020	RS	
PROJECT NO:	DRAWING NO:	REVISION:	
-	TMP 001	-	