



- NOTES
- Contractors must check all dimensions on site. Only figured dimensions are to be worked from. Discrepancies must be reported to the Architect or Engineer before proceeding.
© This drawing is copyright.
 - Reproduced from OS Sitemap © by permission of Ordnance Survey on behalf of The Controller of Her Majesty's Stationery Office. © Crown copyright 2008. All rights reserved. Licence number 100007126.
 - Until technical approval has been obtained from the relevant authorities, all drawings are issued as preliminary and not for construction. Should the Contractor commence site work prior to approval being given it is entirely at his own risk.
 - Adoptable roads/works have been designed in accordance with Specification for Highway Works, Design Manual for Roads and Bridges, Manual For Streets and Oxfordshire County Council guidance documentation.
 - Adoptable Drainage has been designed using Sewers for Adoption 6th Edition (with additional Anglian Water standards) and Private Drainage has been designed in accordance with NHBC guidance.

SAFETY, HEALTH AND ENVIRONMENTAL

In addition to the hazards, risks normally associated with the type of work detailed on this drawing, note the following significant risks and information.

- Construction:
- Live services below and above ground.
 - Retention of pedestrian routes. (5278 Works)
 - Works in vicinity of existing protected trees.
 - Location of survey controls within live highway.
 - Slope stability of deep excavations.
 - Works to live sewers.
 - Possible presence of buried live explosives.

For information relating to end use, maintenance and demolition, see the health and safety file.

It is assumed that all works will be carried out by a competent Contractor, where appropriate, to an approved method statement.

- Adoptable Carriageway
- Adoptable Footway
- Adoptable Verge
- Gully Easement
- Adoptable Gullies
- Street Lighting Column (Please refer to OCC lighting design A4890 for details)
- Proposed pedestrian crossing blister tactile paving
- Proposed corduroy tactile paving

E	Footpath chamfers added	CG	AT	26.11.20
E	Revised to suit lighting build outs	CG	AT	10.11.20
C	Revised to suit 538 Tech Review comments	CG	AT	15.10.20
B	Revised to suit 538 Tech Review comments	BA	AT	03.09.20
A	Pumpstation relocated	CG	AT	17.07.19

REV	DESCRIPTION	DRN	CHD	DATE
-----	-------------	-----	-----	------

☒ PRELIMINARY	☐ INFORMATION	☐ TENDER
☒ CONSTRUCTION	☐ AS BUILT	

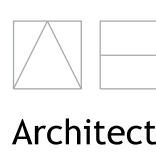
SCALE 1:500 @ A0 DATE MARCH 2019

DRAWN CG CHK AT

DRAWING NO. HEYF-5-1279 REV E

TITLE CAMP ROAD UPPER HEYFORD

DETAILS PHASE 9 SECTION 38 ADOPTION PLAN

 **Woods Hardwick**
Architecture | Engineering | Planning | Surveying

BEDFORD : HEAD OFFICE
15-17 Goldington Road
Bedford MK40 3NH
T: +44 (0) 1234 268862
ONLINE: mail@woodshardwick.com

BIRMINGHAM
Fort Dunlop, Fort Parkway
Birmingham B24 9FE
T: +44 (0) 121 6297784
woodshardwick.com

PLEASE CONSIDER THE ENVIRONMENT BEFORE PRINTING THIS DRAWING