


Revision & Version
A01.04
Drawing Number
133735_2A-EWR-OXD-XX-DR-L-011020

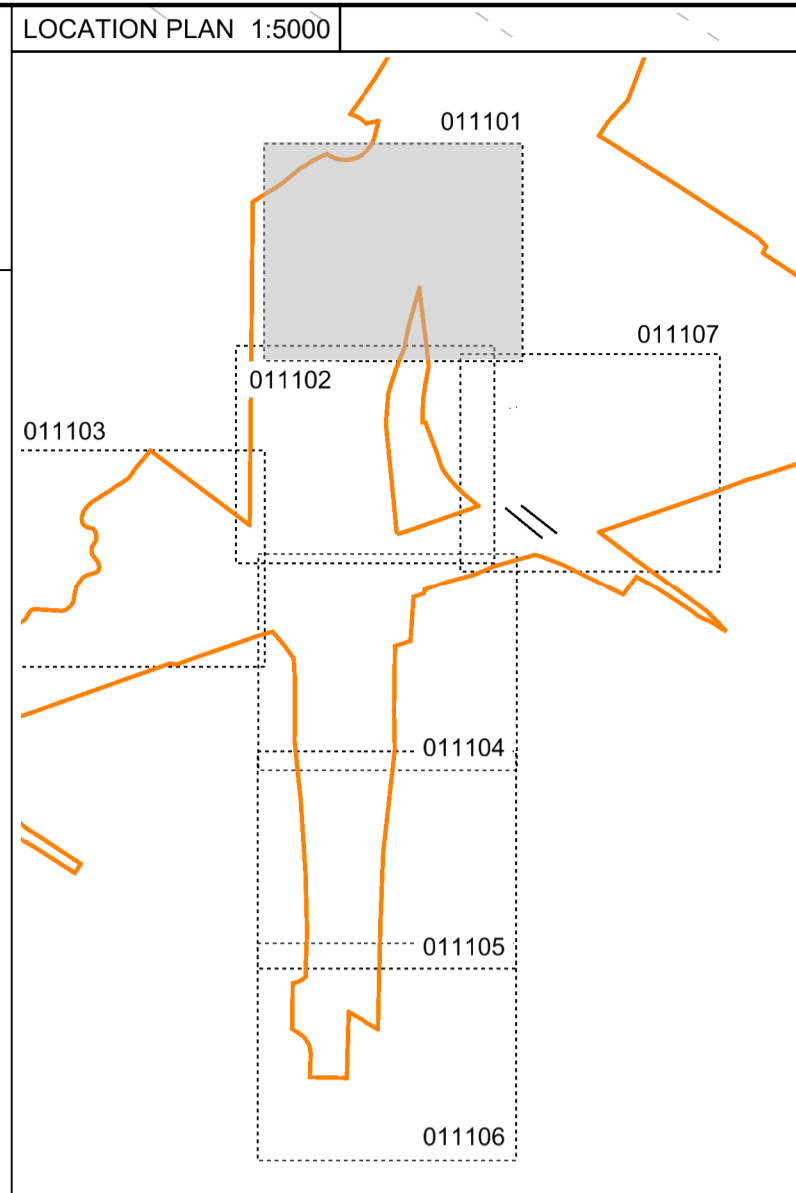


CHARBRIDGE LANE ALLOTMENTS
ACCESS ROAD LANDSCAPE DESIGN
PLANNING APPLICATION NO: 20/01029/F
133735_2A-EWR-OXD-XX-DR-L-011011

Allotment
Gardens

FIELD GATE TO BE INSTALLED
HERE TO PROVIDE ACCESS

- KEY**
- EXTENT OF WORKS
 - AREA COVERED BY SEPARATE PLANNING APPLICATION
 - SHEET OVERLAP
- EXISTING**
- TREE, CATEGORY A
 - TREE, CATEGORY B
 - TREE, CATEGORY C
 - TREE, CATEGORY U
 - ROOT PROTECTION AREA
 - TREE GROUP, CATEGORY A
 - TREE GROUP, CATEGORY B
 - TREE GROUP, CATEGORY C
 - PUBLIC RIGHT OF WAY
- PROPOSED**
- AMENITY GRASS MIX (EM1)
 - AGRICULTURAL GRASS MIX (ESG3)
 - WETLAND GRASS MIX (EM8)
 - HEDGEROW
 - TREE
 - STANDARD WOODLAND MIX
 - DEER PROOF FENCE
 - 1.4M STOCK PROOF FENCE
 - 1.4M POST AND RAIL FENCE
 - 1.8M WELD MESH FENCE
 - 1.8M PALISADE FENCE
 - 2.4M PALISADE FENCE
 - LIGHTING COLUMN

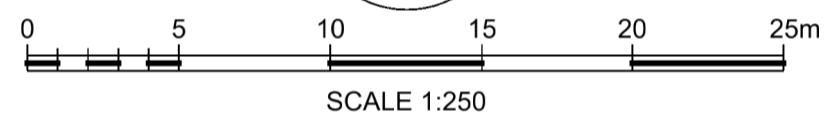

Rev	Date	Description of Revisions	Dend	Chkd	Appr	Suitability
A01	14/10/20	FOR PLANNING	J.S.	M.I.	M.P.	
Status						S2



Project
**East West Rail
(Western Section)
Phase 2**

Drawing Title
**TWAO PLANNING
CONDITION 7
CHARBRIDGE LANE (OXD/36AA)
LANDSCAPING SCHEME**

Designed	Jack Skellern	Signed	J. Skellern	Date	13/10/20
Drawn	Jack Skellern	Signed	J. Skellern	Date	27/03/20
Checked	Mark Inglis	Signed	M. Inglis	Date	13/10/20
Approved	Mike Podmore	Signed	M. Podmore	Date	13/10/20

Scale(s)	1:250	ELR - Project Chainage (Miles Yards)	OXD - 108900
Design Package Risk Classification	Normal	Sheet	1 of 7
Alternative Reference		Revision	A01

Drawing Number
133735_2A-EWR-OXD-XX-DR-L-011020

OS map data reproduced by permission of Ordnance Survey on behalf of HMSO. © Crown copyright 2015. All rights reserved. Ordnance Survey Licence number 0100040892