
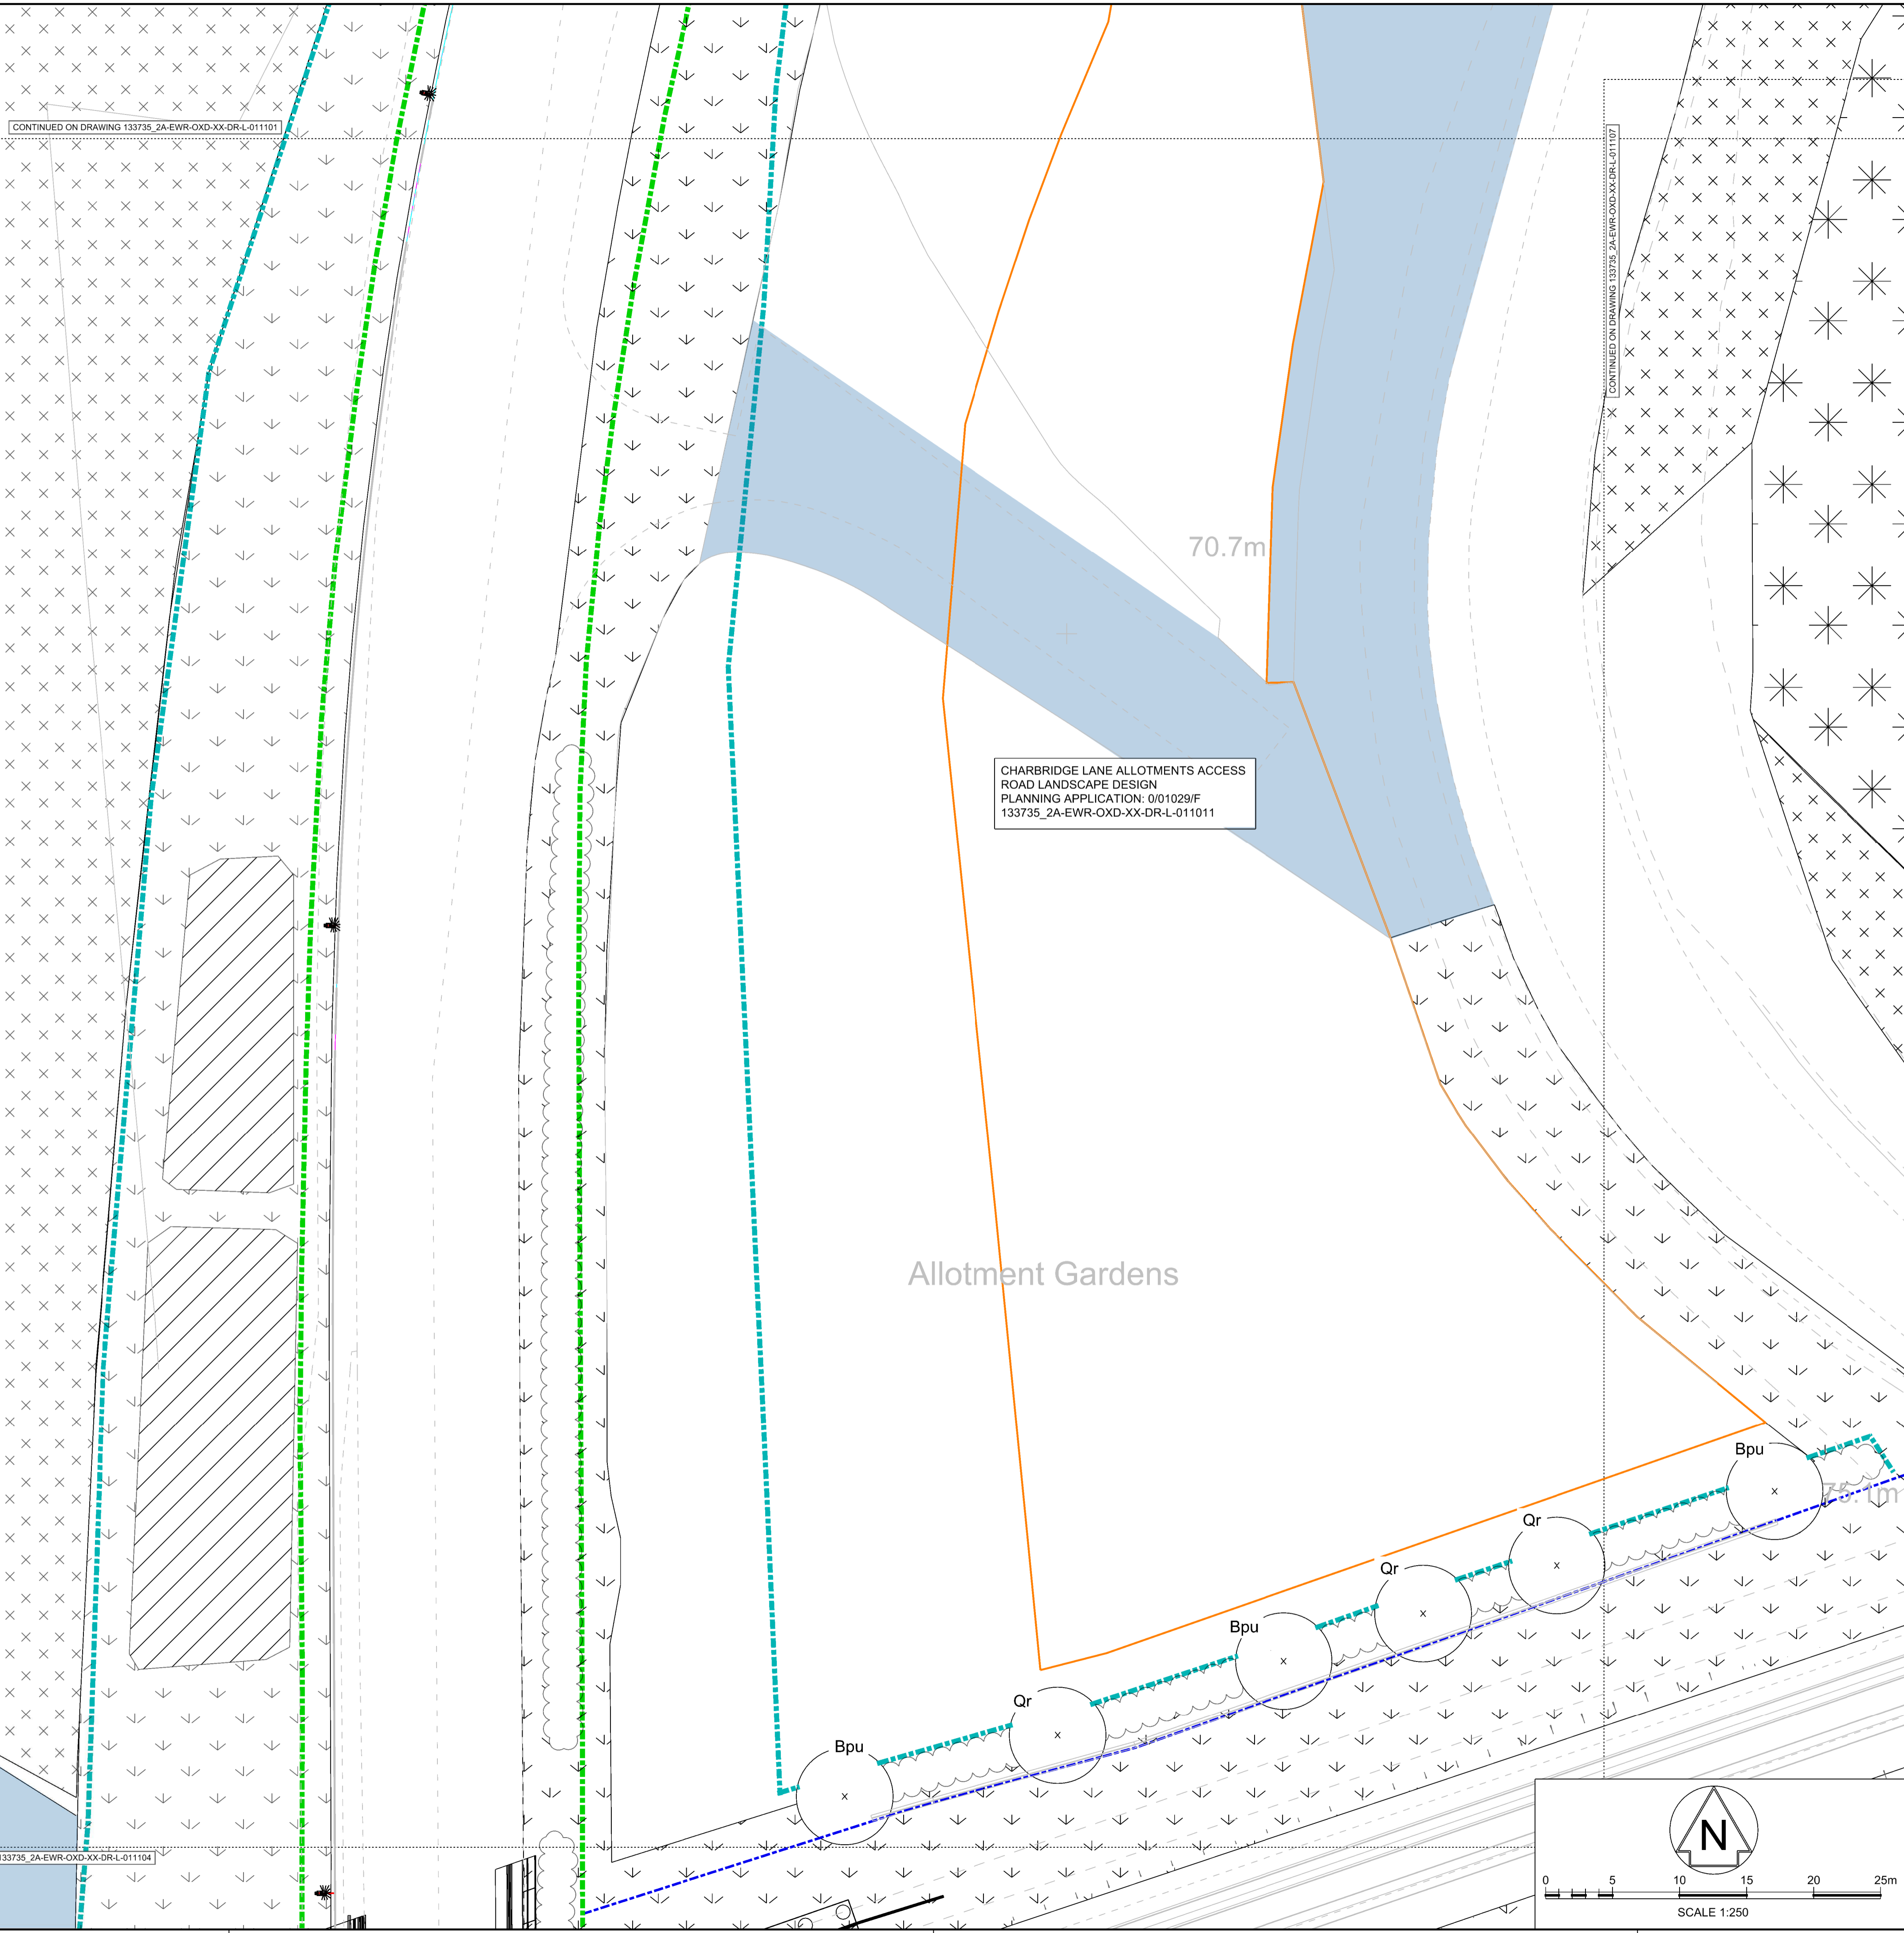


Revision & Version
A01.04

Drawing Number
133735_2A-EWR-OXD-XX-DR-L-011021

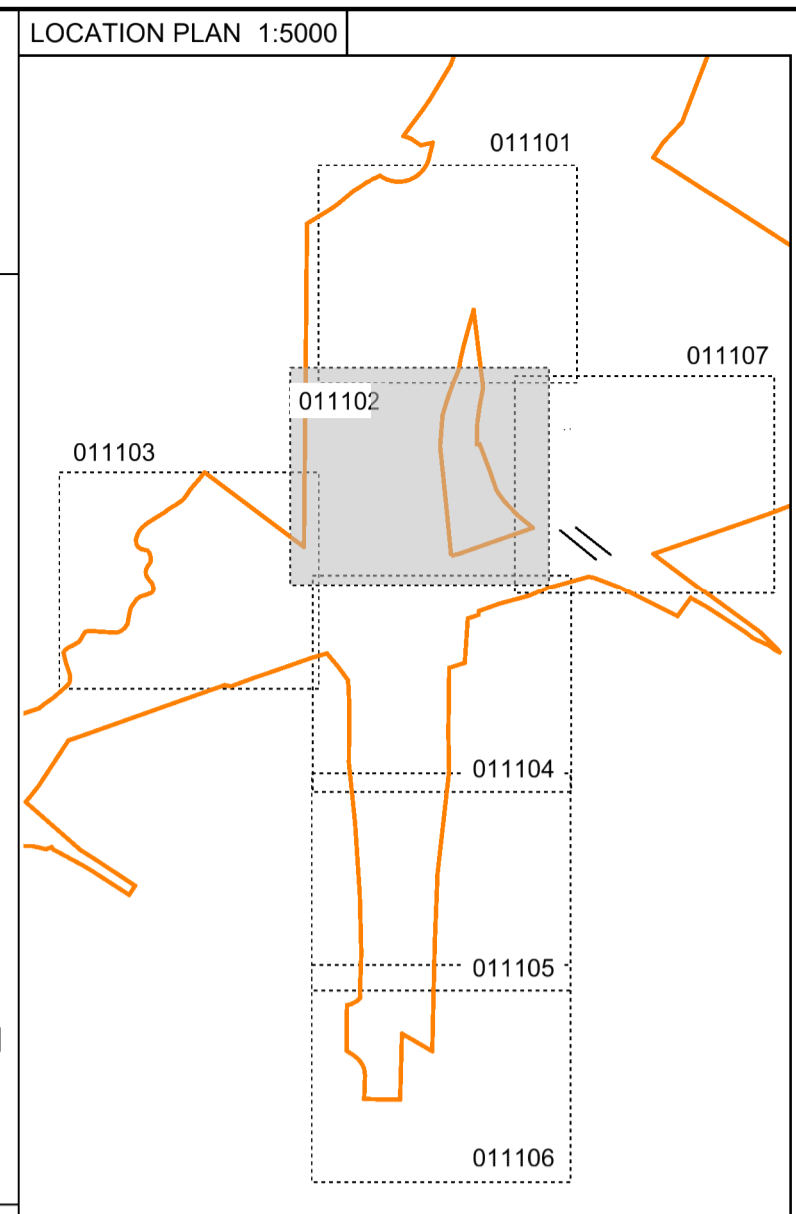

KEY

	EXTENT OF WORKS
	AREA COVERED BY SEPARATE PLANNING APPLICATION
	SHEET OVERLAP
EXISTING	
	TREE, CATEGORY A
	TREE, CATEGORY B
	TREE, CATEGORY C
	TREE, CATEGORY U
	ROOT PROTECTION AREA
	TREE GROUP, CATEGORY A
	TREE GROUP, CATEGORY B
	TREE GROUP, CATEGORY C
	PUBLIC RIGHT OF WAY
PROPOSED	
	AMENITY GRASS MIX (EM1)
	AGRICULTURAL GRASS MIX (ESG3)
	WETLAND GRASS MIX (EM8)
	HEDGEROW
	TREE
	STANDARD WOODLAND MIX
	DEER PROOF FENCE
	1.4M STOCK PROOF FENCE
	1.4M POST AND RAIL FENCE
	1.8M WELD MESH FENCE
	1.8M PALISADE FENCE
	2.4M PALISADE FENCE
	LIGHTING COLUMN

Rev	Date	Description of Revisions	Desd	Chkd	Appr
A01	14/10/20	FOR PLANNING	J.S.	M.I.	M.P.

Status: **SHARED - for Information** Suitability: **S2**

EWR Alliance
Connecting People

Project
East West Rail (Western Section) Phase 2

Drawing Title
TWAO PLANNING CONDITION 7 CHARBRIDGE LANE (OXD/36AA) LANDSCAPING SCHEME

Designed	Jack Skellern	Signed	J. Skellern	Date	13/10/20
Drawn	Jack Skellern	Signed	J. Skellern	Date	27/03/20
Checked	Mark Inglis	Signed	M. Inglis	Date	13/10/20
Approved	Mike Podmore	Signed	M. Podmore	Date	13/10/20

Scale(s)
1:250 (ELR - Project Chainage (Miles Yards))
OXD - 108900

Design Package Risk Classification
Normal

Alternative Reference
Revision
A01

Drawing Number
133735_2A-EWR-OXD-XX-DR-L-011021

OS map data reproduced by permission of Ordnance Survey on behalf of HMSO. © Crown copyright 2015. All rights reserved. Ordnance Survey licence number 0100040892

