


Stickleys House Sibford Gower OX15 5RT Kitchen Rear Window

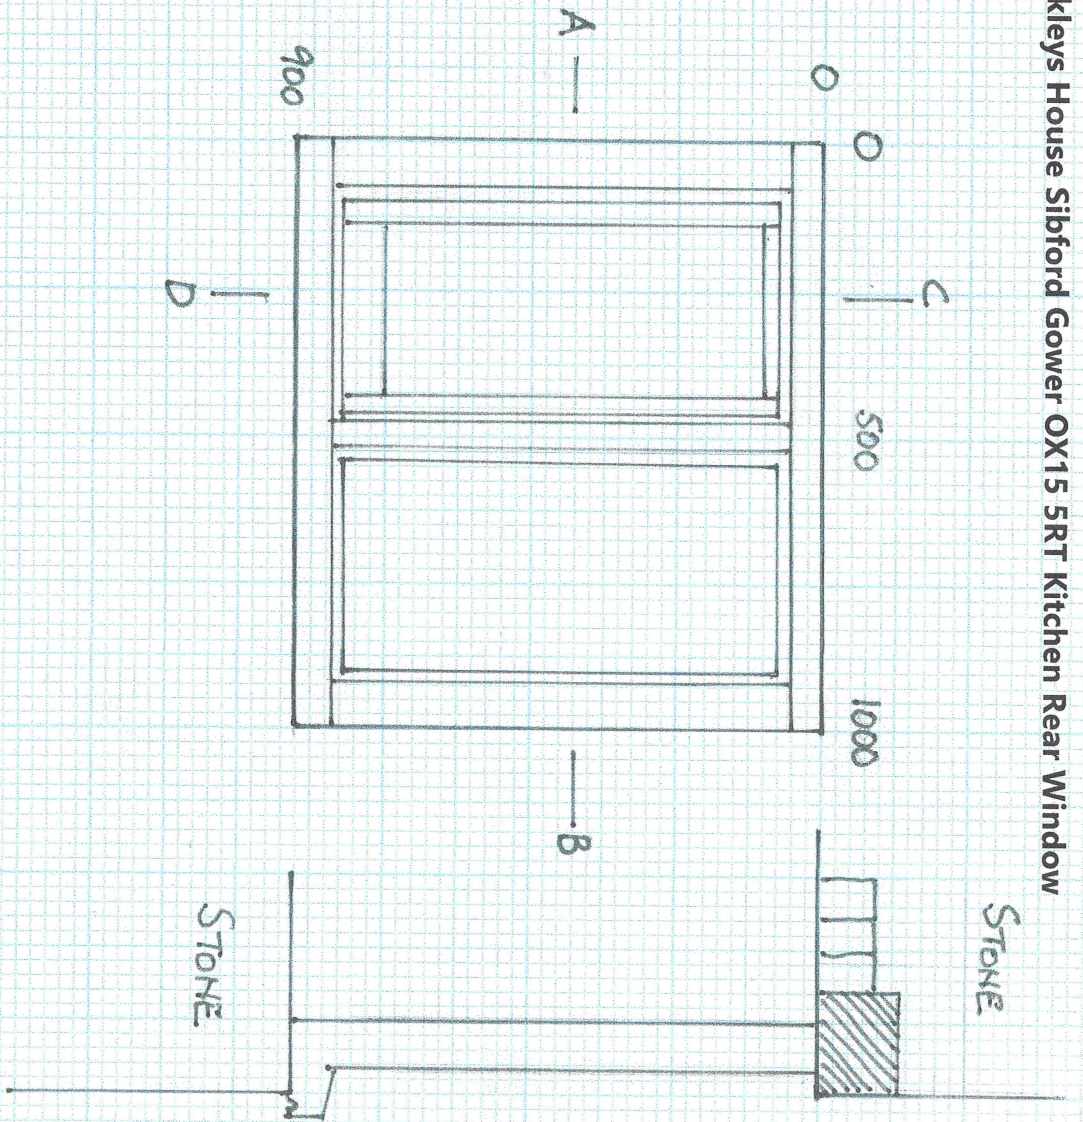

Materials to be used



Wood: Sapele

Glazing: Leaded lights to match other windows

Paint: Primer, Undercoat and topcoat (Lizard) to match other window

HL JOINERY LTD. Mead Farm, Barford St.John, BANBURY, OX15 0PS



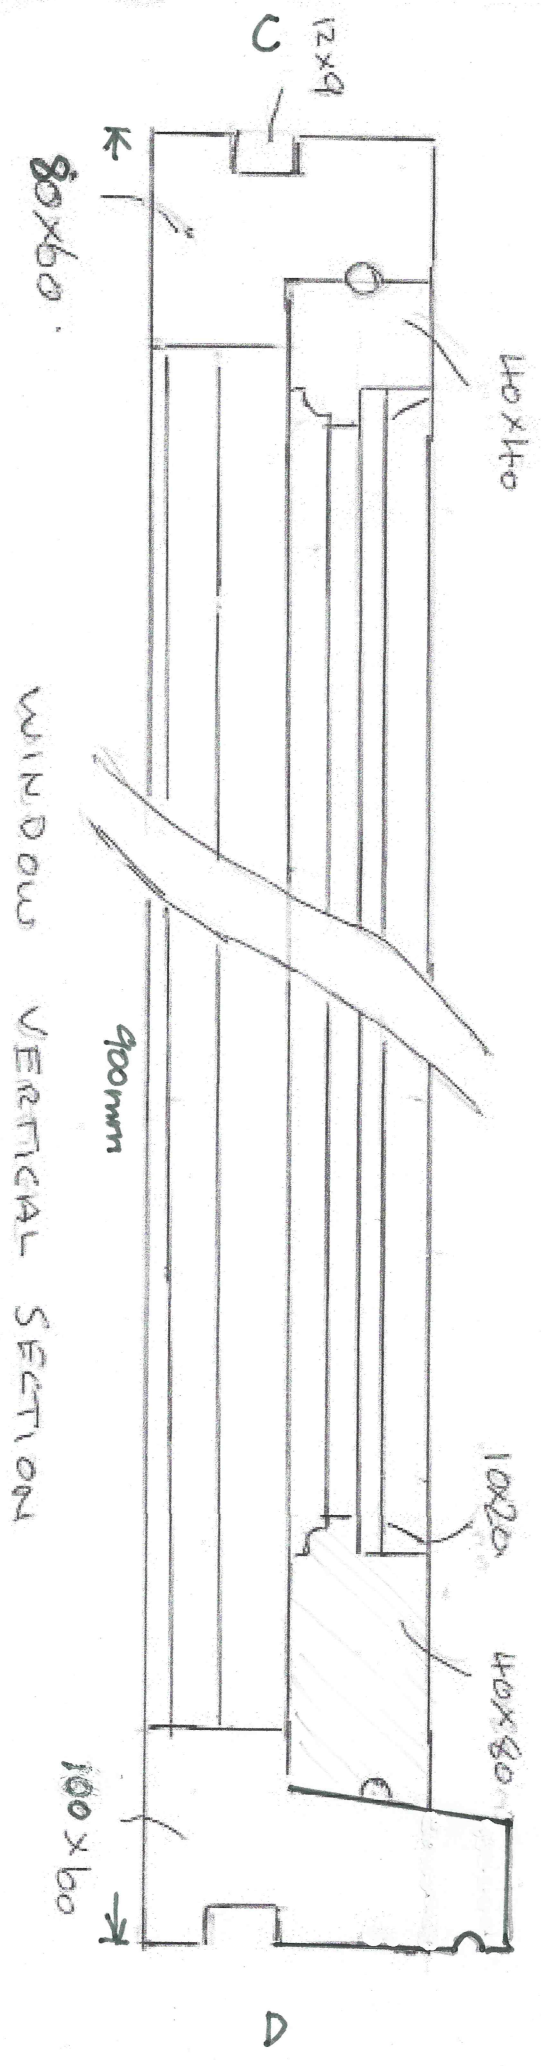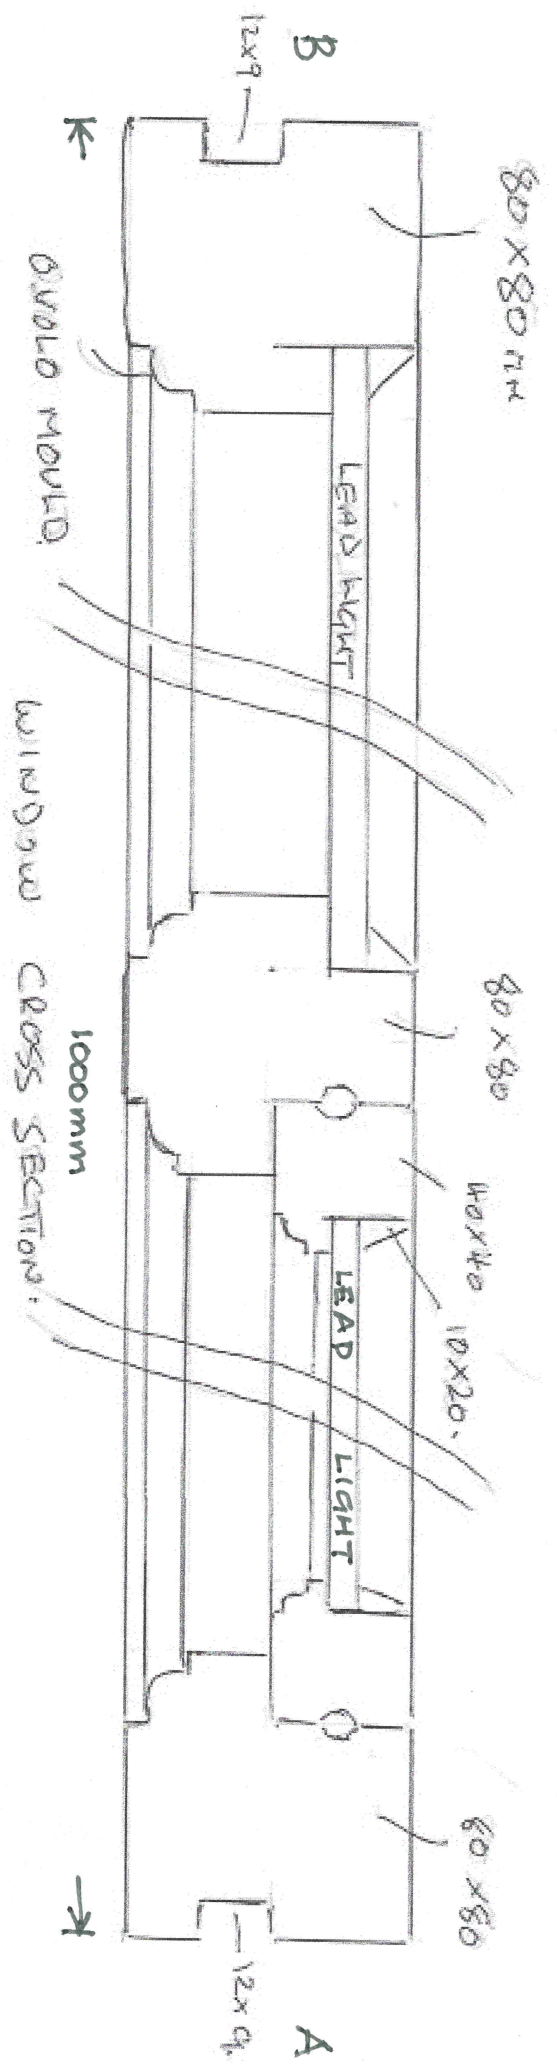

SCALE 1-20