


**Phase 1 Swale 2 Plan 1:500**

**TENDER 23.10.20**

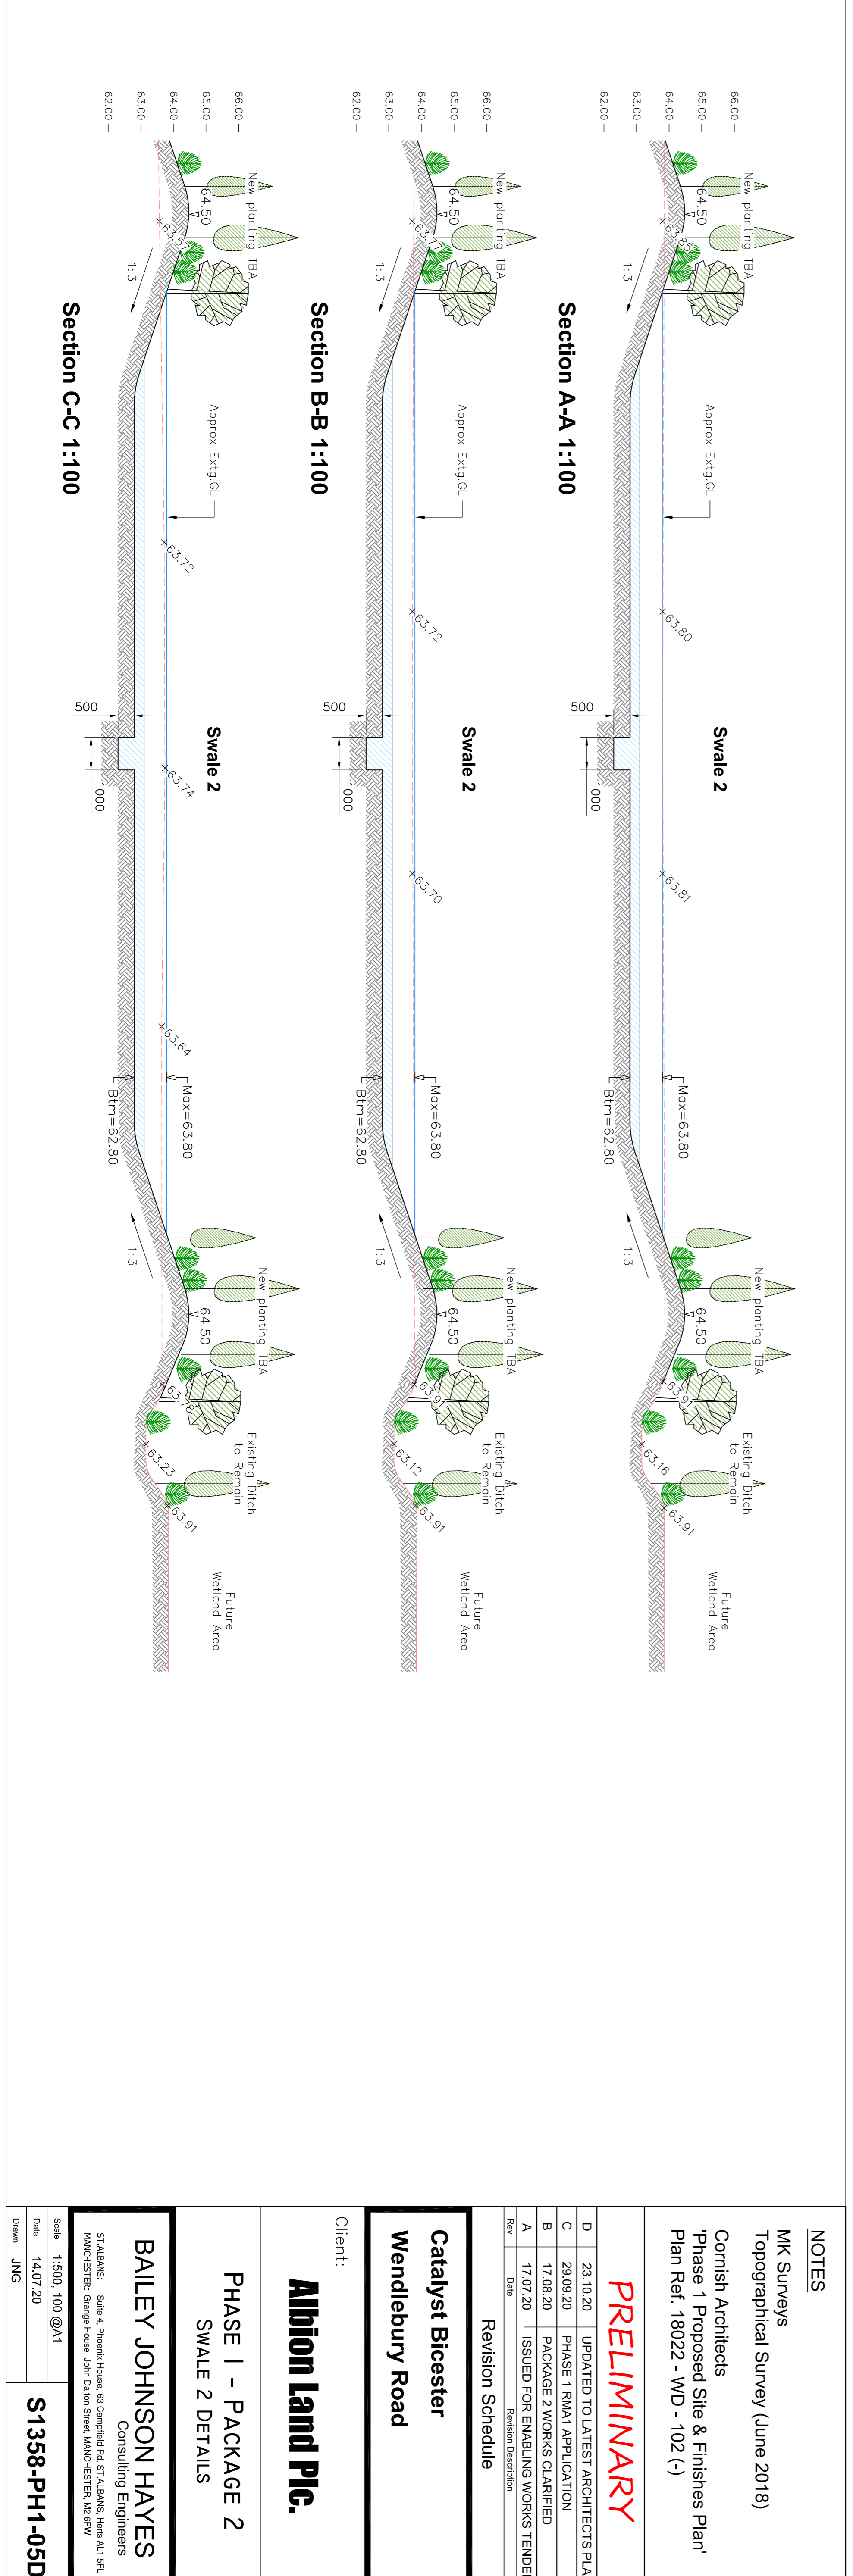

**NOTES**

MK Surveys  
Topographical Survey (June 2018)

Cornish Architects  
Phase 1 Proposed Site & Finishes Plan  
Plan Ref. 18022 - WD - 102 (-)

**PRELIMINARY**

D	23.10.20	UPDATED TO LATEST ARCHITECTS PLAN
C	29.08.20	PHASE 1 RMV1 APPLICATION
B	17.08.20	PACKAGE 2 WORKS CLARIFIED
A	17.07.20	ISSUED FOR ENABLING WORKS TENDER

**Revision Schedule**

Rev	Date	Revision Description
A	17.07.20	ISSUED FOR ENABLING WORKS TENDER

**Catalyst Bicester**  
Wendlebury Road

**Client:**  
**Albion Land Plc.**

**PHASE 1 - PACKAGE 2**  
**SWALE 2 DETAILS**

**BAILEY JOHNSON HAYES**  
Consulting Engineers

STABAINS: Suite 4, Phoenix House, 63 Campbell Rd, STALBANS, Herts AL1 9PL  
MANCHESTER: George House, John Dalton Street, MANCHESTER, M2 6RW

Scale 1:500, 100 @A1  
Date 14.07.20  
Drawn JNG

**S1358-PH1-05D**