

**S278 AGREEMENT**

Rev	Date	Revision Description
D	24.11.20	TECHNICAL AUDIT RESPONSE
C	22.10.20	RSA STAGE 2 RESPONSE
B	21.09.20	TECHNICAL SUBMISSION
A	07.07.20	ISSUED FOR S278 APPROVAL

**Revision Schedule**

**Catalyst Bicester**  
**Wendlebury Road**



**Albion Land Plc.**

**SECTION 278 WORKS**  
**VEHICLE TRACKING**

**BAILEY JOHNSON HAYES**  
Consulting Engineers

STABINS Site 4, Phoenix House, 83 Campfield Rd, STABINS, Herts AL1 5FL  
MANCHESTER: Granada House, John Dalton Street, MANCHESTER, M2 6JW

Scale: 1:500 @A1  
Date: 24.03.20  
Drawn: DJC  
**S1358-S278-11D**

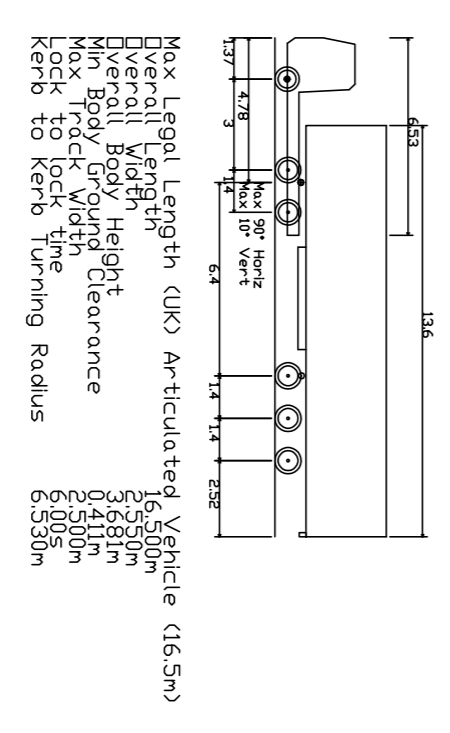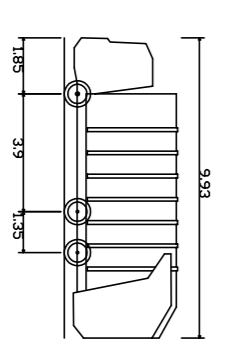


