


Typical Section in areas subject to vehicle loading



SD064 - Sump and Dispersion U

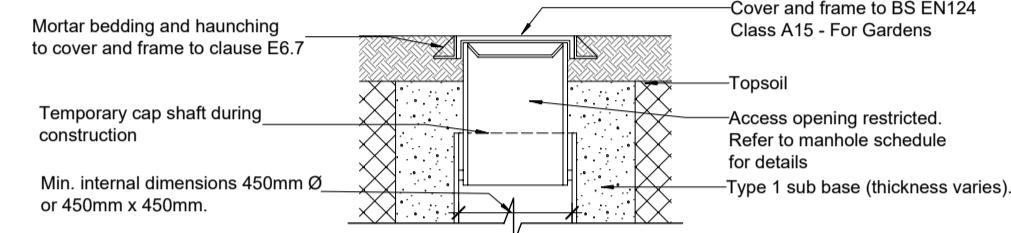


Sited in private garden - No loading


Notes

Notes:
1. Refer to drawing 8193 for base layouts.


8005 - Silt Trap Plastic

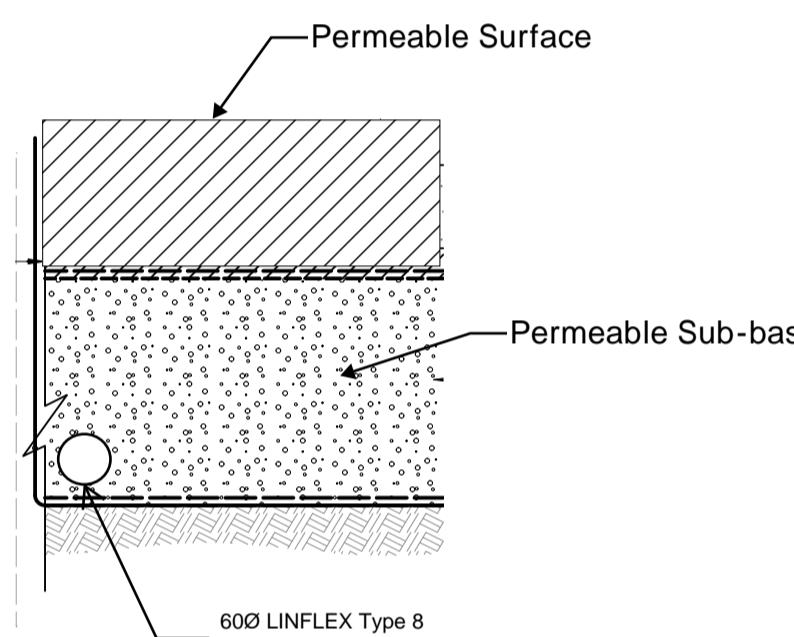


SD066 - Perforated Pipe within sub-base

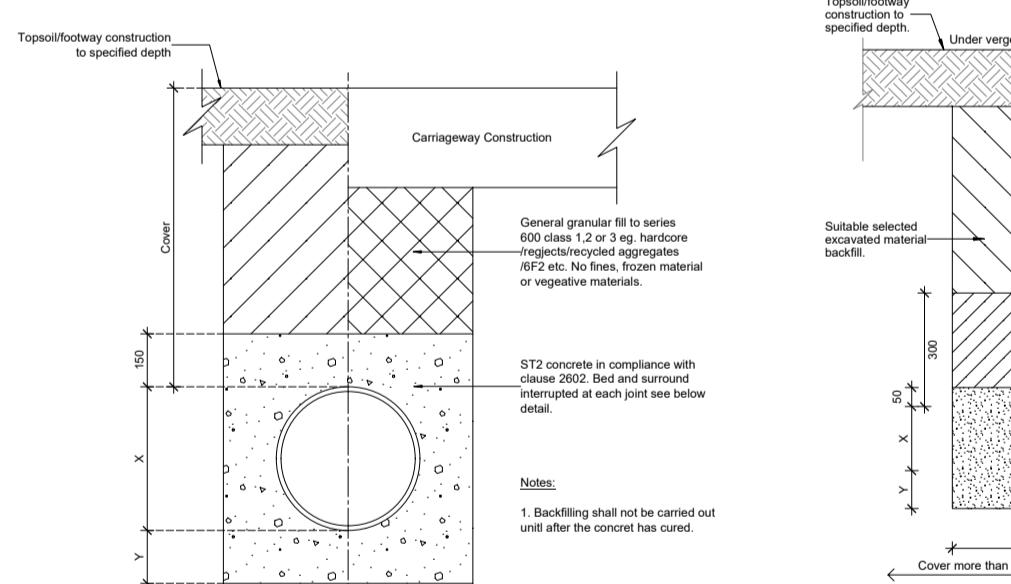


8061 - Pipe Bedding Detail Type Z

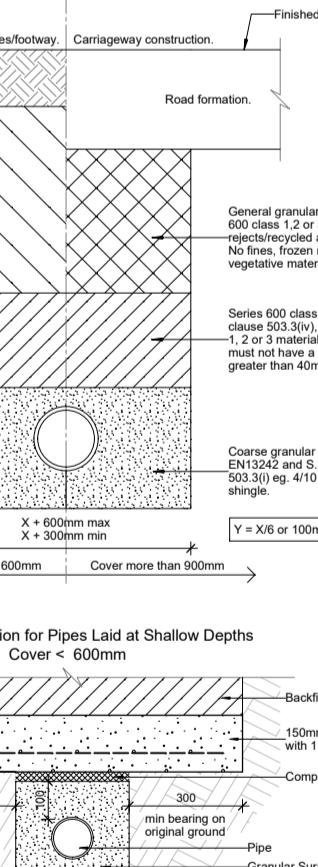

8064 - Pipe Bedding Detail Type

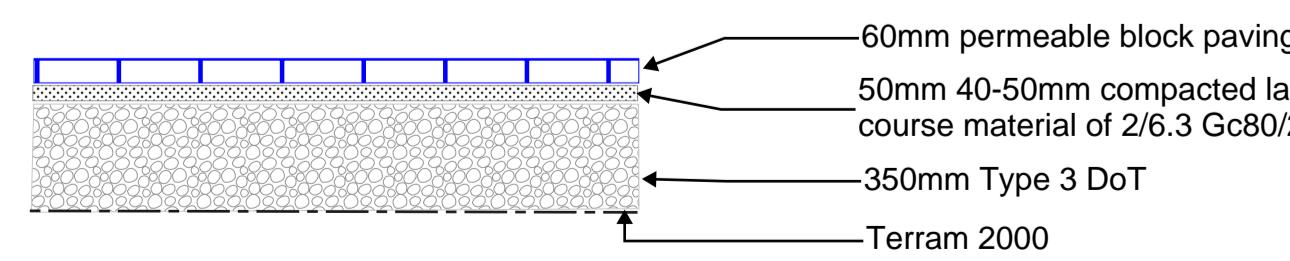


Permeable Footpath External Area

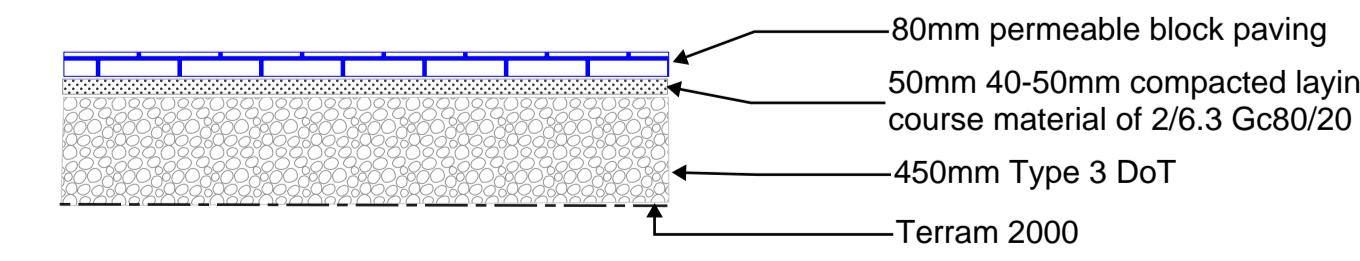

Permeable Car Park External

NO

All Structural Engineer's drawings are to be read in conjunction with all relevant Architect's & Services Engineer's drawings and specifications.

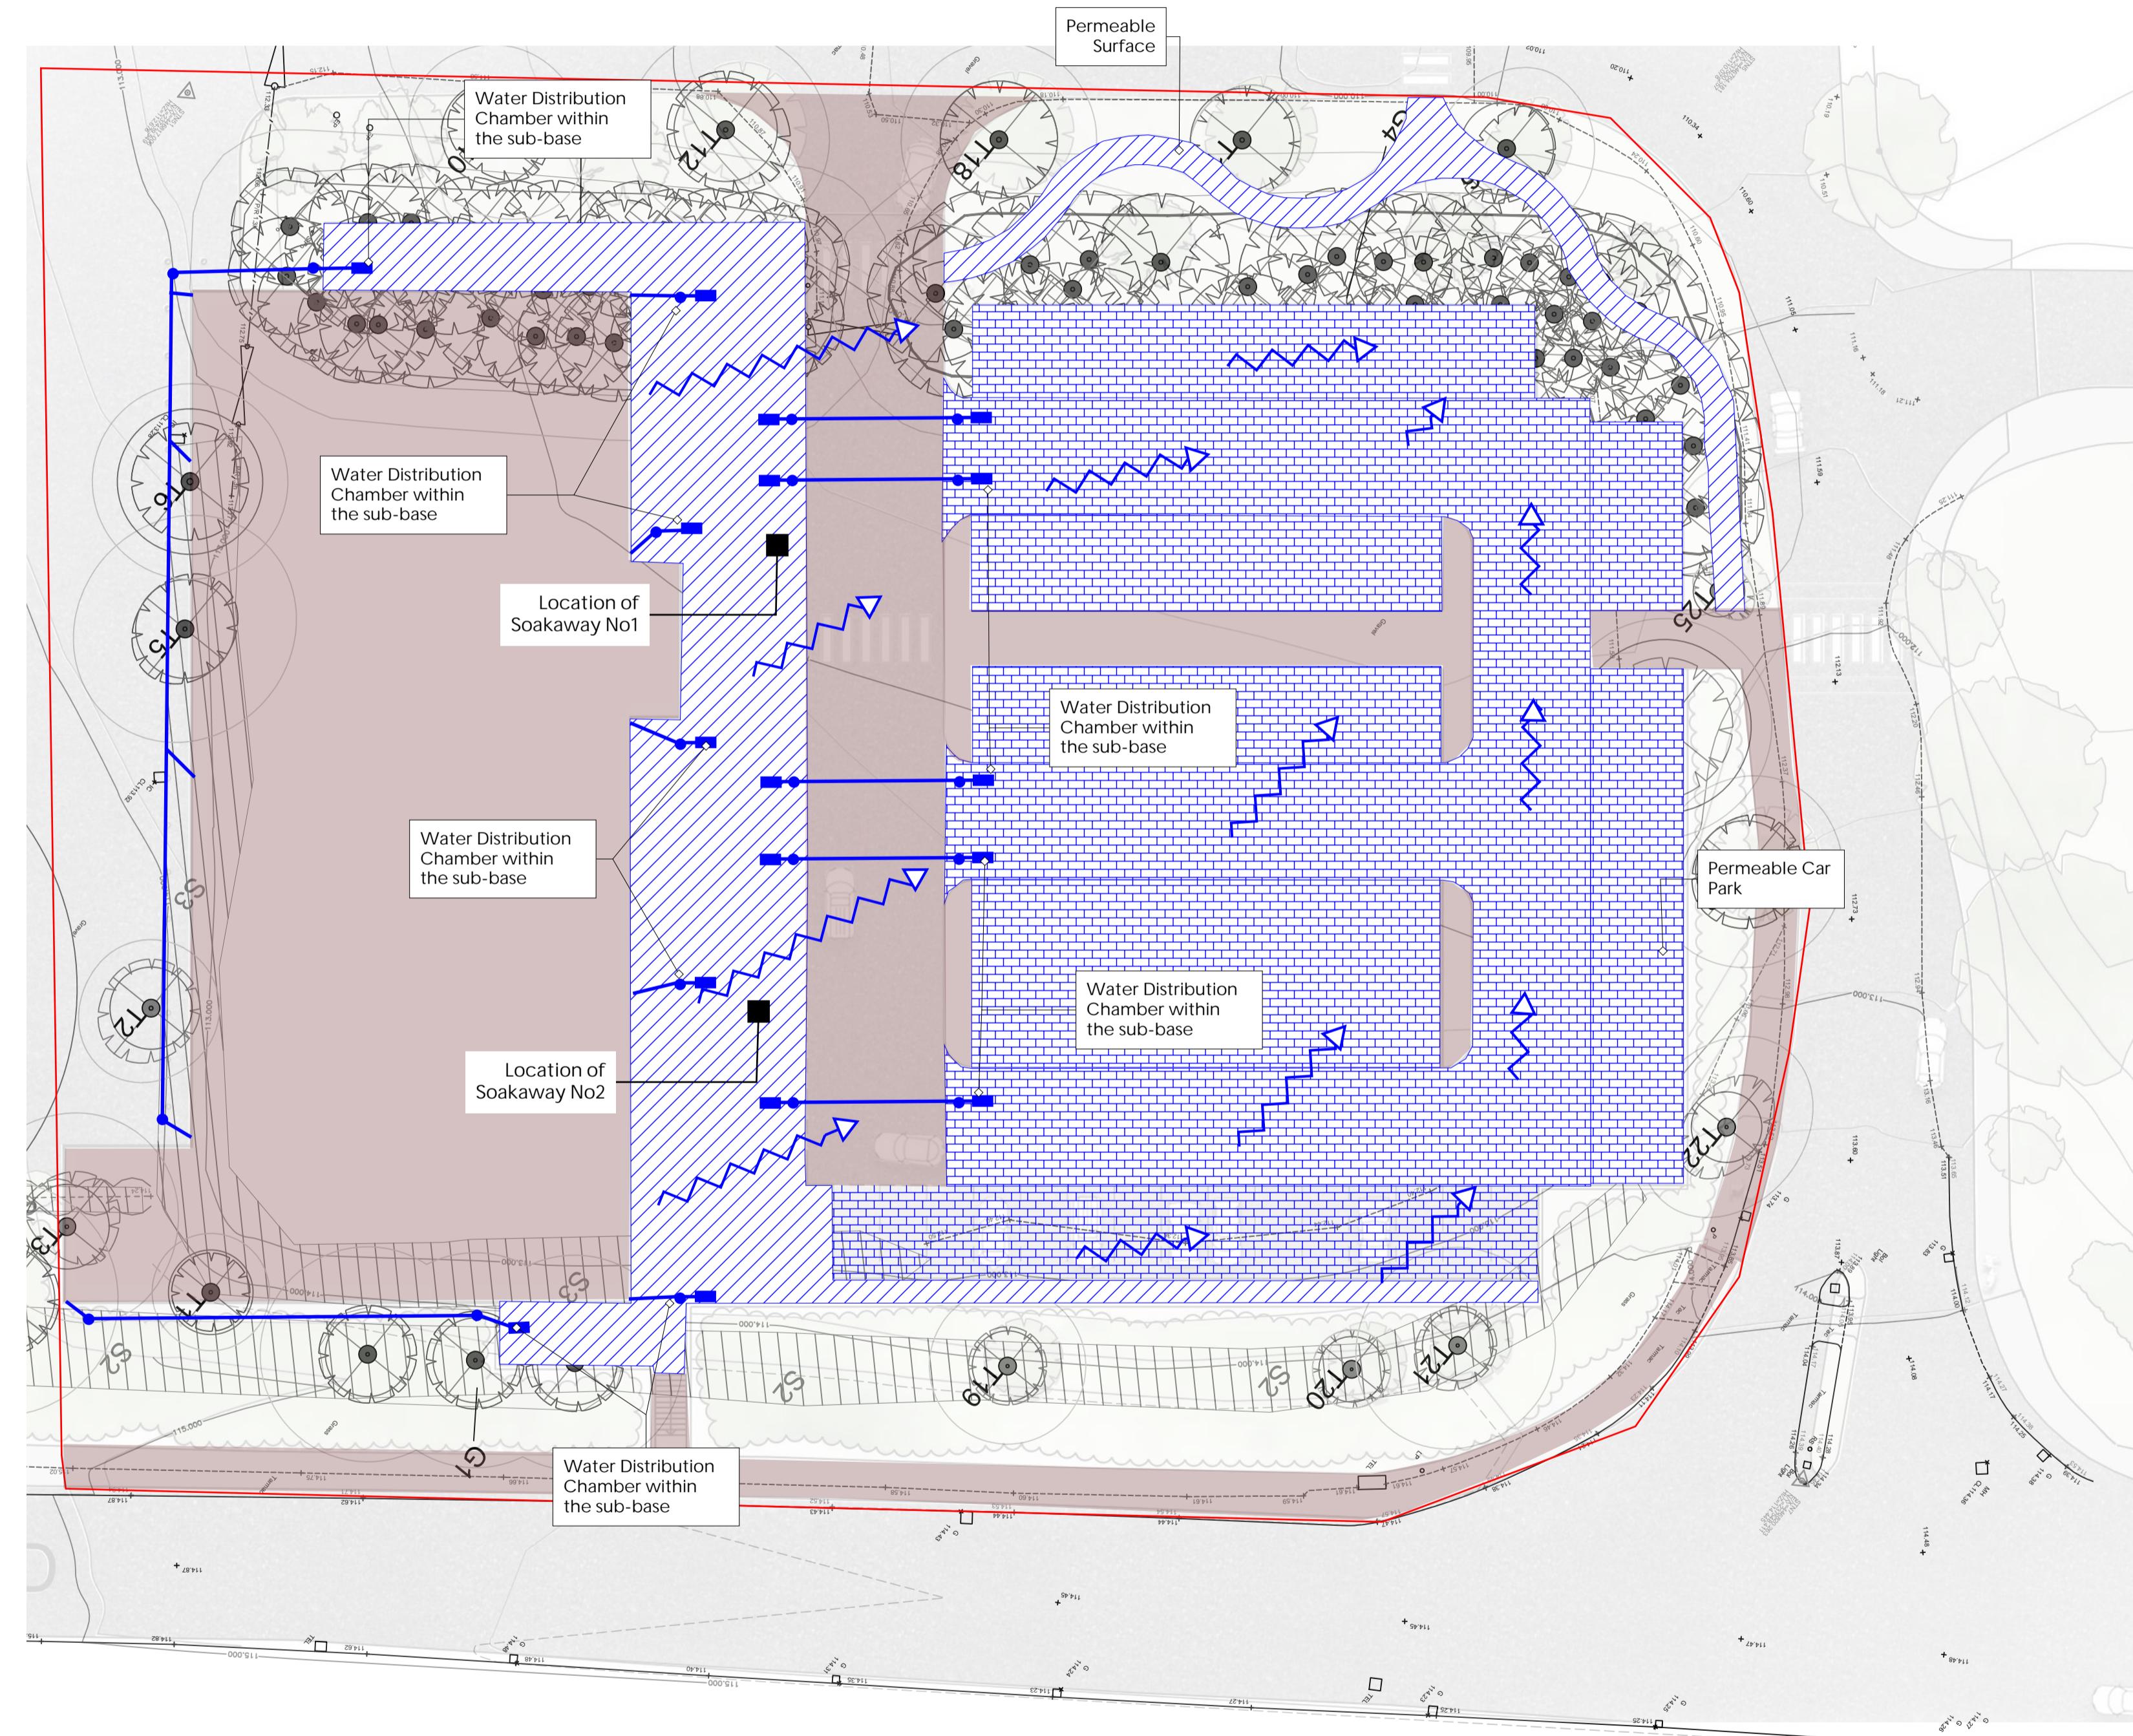

SOLID.

Solid Studio
12 Albion Street
Chipping Norton OX7 5BJ

T +44(0)1608 690 858
E info@solid-engineering.co.uk
W solid-engineering.co.uk

Catastrophic Russian gas Dept

SURFACE WATER
DRAINAGE STRATEGY

Scale	1:250 @ A1						
Role	Civil						
Status / Stage	S4 - For Planning Approval						
Job No	1831S						
Ref	Org	Zone	Level	Type	Role	Number	Rev
CBP	SOLID	XX	XX	DR	C	0001	P02