


**KEY**

	APPLICATION SITE BOUNDARY		ALLOTMENT TIMBER POST & RAIL FENCE WITH MATCHING GATE 1.2M HIGH
	EXISTING TREES TO BE RETAINED		TIMBER KNEE RAIL TIMBER KNEE RAIL 0.75M HIGH
	EXISTING TREES - ROOT PROTECTION AREA (RPA)		TIMBER PICKET FENCE POINTED PALES 5M HIGH
	EXISTING VEGETATION TO BE RETAINED		STONE PILLAR SEE DWG. 2832-5-2-DR-5502 FOR GATEWAY DETAILS
	EXISTING VEGETATION TO BE REMOVED		PLAY BOULDERS GLACIAL BOULDER: (1 TO 2m x 1 TO 2m x 0.4 TO 1.2m). NO SHARP EDGES.
	ALLOTMENT		TIMBER SEAT BRODAP: KENNINGTON SIDE BX17 400x, 1.8M LONG, ROOT FIXED
	TARMAC ROAD & PATH TO ENGINEER'S SPECIFICATION		CURVED TIMBER SEAT BRODAP: MIDDLEBURY RADIUS SEAT BX10MP 4500x16, 2M LONG, ROOT FIXED
	REINFORCED GRASS BODPAVE 45 CELLS INSTALLED TO MANUFACTURER SPEC. 50MM WITH DEL-PM 27 ECOGRASS PLUS SOWN 2kg/m <sup>2</sup>		TIMBER TREE SEAT BRODAP: ROOT FIXED
	SELF BINDING GRAVEL PATH BREXON GOLDEN AMBER GRAVEL OR SIMILAR APPROVED, LAID TO ENGINEER'S SPECIFICATION		LITTER & DOG BIN BRODAP: DEBY EROS 80L & BRODAP: 6 WINE POST MOUNTED DOG WASTE BIN BX45 2540-PM
	REINFORCED GRAVEL FILLED WITH COTSWOLD CHIPPINGS, LAID TO ENGINEER'S SPECIFICATION		TIMBER FIXED BOLLARD TIMBER BOLLARDS SQUARE WEATHERED TOP, 200MM WIDTH, 900MM ABOVE GROUND
	EXISTING ROAD SURFACE TO BE RETAINED		WATER FEATURE PUBLIC ART DETAILS TBC
	FLAG PAVING FLAGS, BUFF, TO ENGINEER'S SPECIFICATION		CYCLE STAND BRODAP: B&M/W/G/S SHEFFIELD CYCLE STAND
	BLOCK PAVING MARSHALLS - TEGULA HARVEST COLOUR, TO ENGINEER'S SPECIFICATION		MOUND, TADPOLES & SPOT HEIGHT
	BLOCK PAVING MARSHALLS - TEGULA TRADITIONAL COLOUR, TO ENGINEER'S SPECIFICATION		SIGN INFORMATION TBC
	SLAB PAVING MARSHALLS - CONSERVATION TEXTURE SILVER GREY, TO ENGINEER'S SPECIFICATION		LOG WALK REFER TO PLAY CONTRACTORS DETAILS
	BLOCK PAVING MARSHALLS - CONSERVATION SETTS SILVER GREY, TO ENGINEER'S SPECIFICATION		SINGLE BALANCE BEAM REFER TO PLAY CONTRACTORS DETAILS
	METAL ESTATE RAIL FENCE 1.2M HIGH, BLACK		CROSS BEAMS REFER TO PLAY CONTRACTORS DETAILS
	TIMBER CLEFT CHESTNUT POST & RAIL FENCE 1.2M HIGH		WATER TROUGH
	ALLOTMENT TIMBER POST & RAIL FENCE WITH MATCHING GATE 1.2M HIGH		

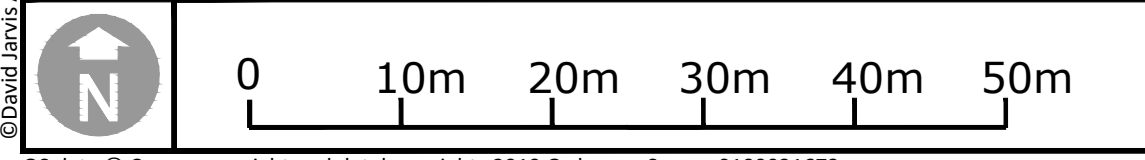

**FOR DRAWING NOTES SEE DWG. 2832-5-2-DR-5000**

Rev.	Date	Description	DWN	CKD
P3	26/05/2020	Updated to latest layout and CDC comments	BS	PG
P2	03/03/2020	Updated to latest layout. Picket fence added along Saltway Edge edge.	JB/GR/AB /BS	BS
P1	20/12/2019	First Issue.	JB/GR/AB /BS	BS

Drawing Revision Status

**PLANNING**

**DAVID JARVIS ASSOCIATES**

DAVID JARVIS ASSOCIATES LIMITED  
1 Temnyon Street Swindon Wiltshire SN1 5DT  
t: 01293 612173  
e: mail@ davidjarvis.biz  
w: www.davidjarvis.biz

Client  
**BARRETT DAVID WILSON HOMES**

Project  
**WHITE POST ROAD, BODICOTE**

Drawing Title  
**HARD, BOUNDARY & FURNITURE PROPOSALS (SHEET 1 OF 3)**

Scale <b>1:500</b>	Sheet Size <b>A1</b>	Date <b>DEC 2019</b>
Client Ref. <b>2832-5-2</b>	Drawing No. <b>DR-5016</b>	Status <b>S4-P3</b>

© David Jarvis Associates 2019