


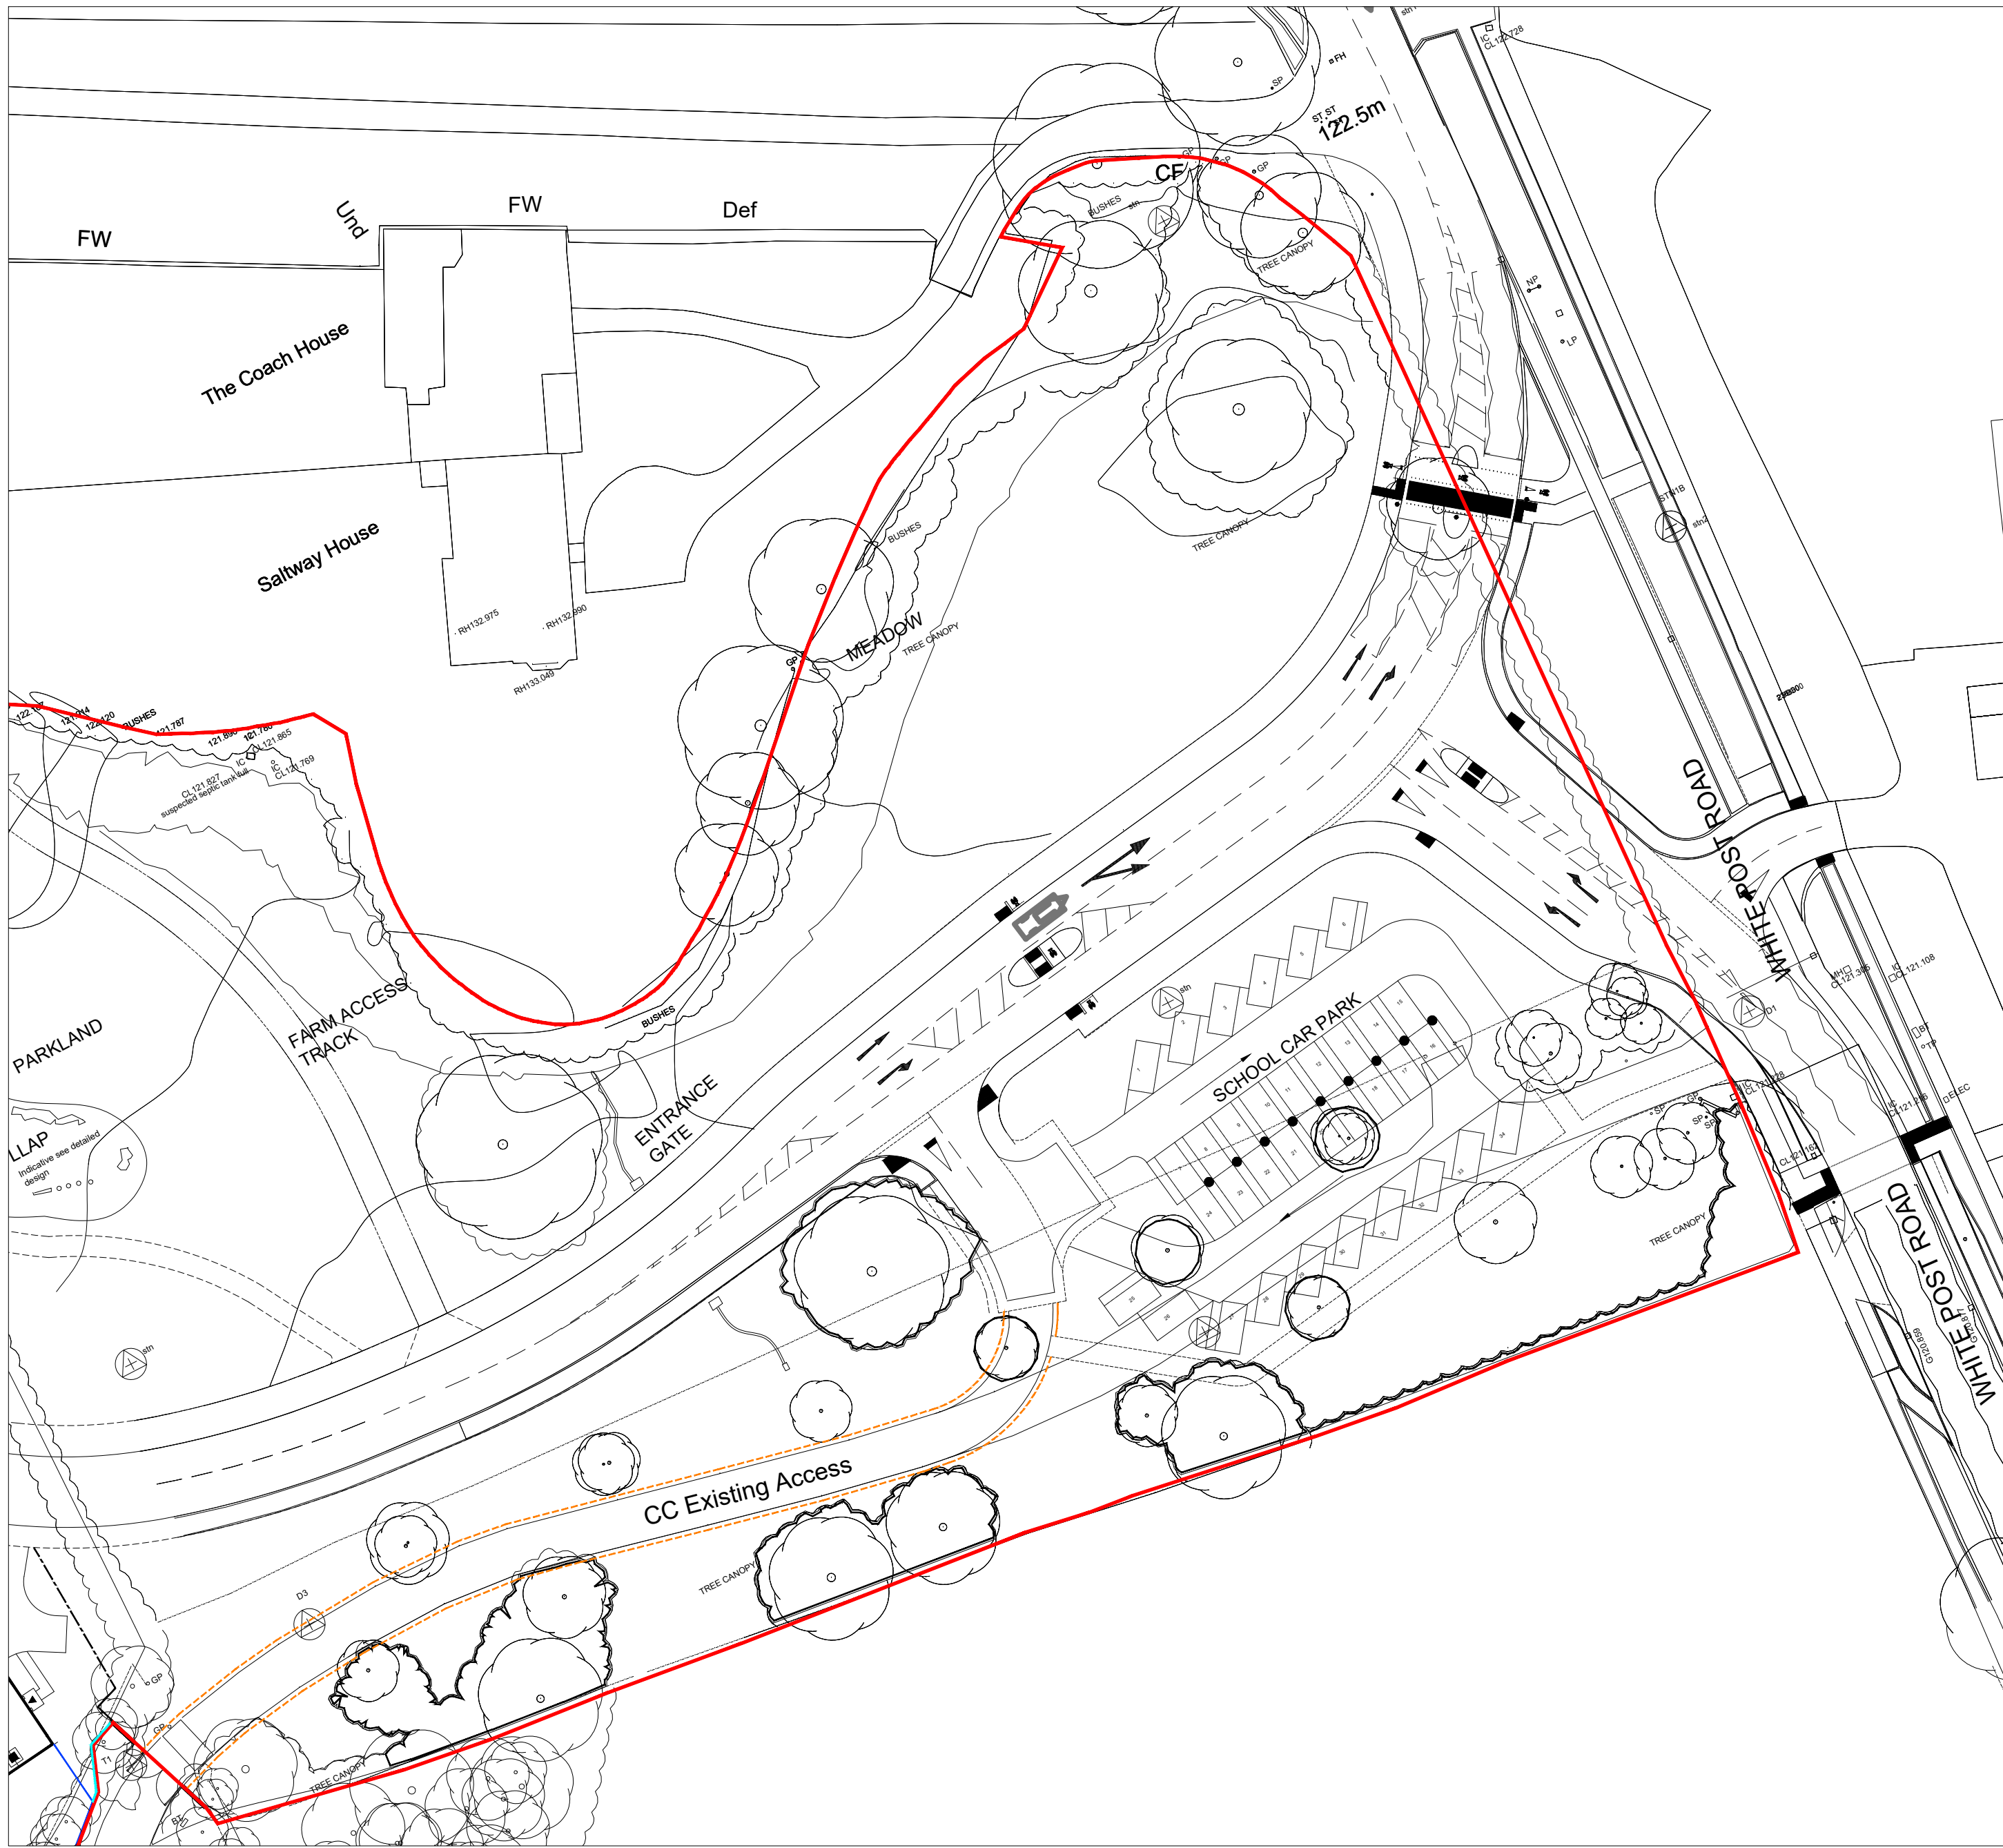

**LEGEND:**

- Estate railings
- 1.5m timber fence with 0.3m trellis  
1.8m x 2.0m privacy panel  
between adjacent dwellings
- 1.8m timber fence
- 1.8m screen wall
- 0.6m timber knee rail  
fence
- 1.2m timber cleft fence
- 0.9m picket fence
- 1.2m post and rail fence

Refer to Enclosure Detail Drawings  
BOD ED 008 and 008.1



**DAVID WILSON HOMES**  
WHERE QUALITY LIVES

Version: 2.0 | 5 Crispwood Way | South Business Park | Solihull | B37 4YJ  
0121 713 2300 | www.davidwilson.co.uk

**Project**  
The Pavilions  
White Post Road  
Bodcote

**Drawing Title**  
Boundary Treatments Plan  
Sheet 2 of 2  
Scale:  
1:500 @ A0

**Date**  
18/11/20

**Drawn By**  
DG

**Drawing Ref**  
BOD BTP 002

**Revision**