




Front (East) Elevation



Rear (North) Elevation



Rear (West) Elevation

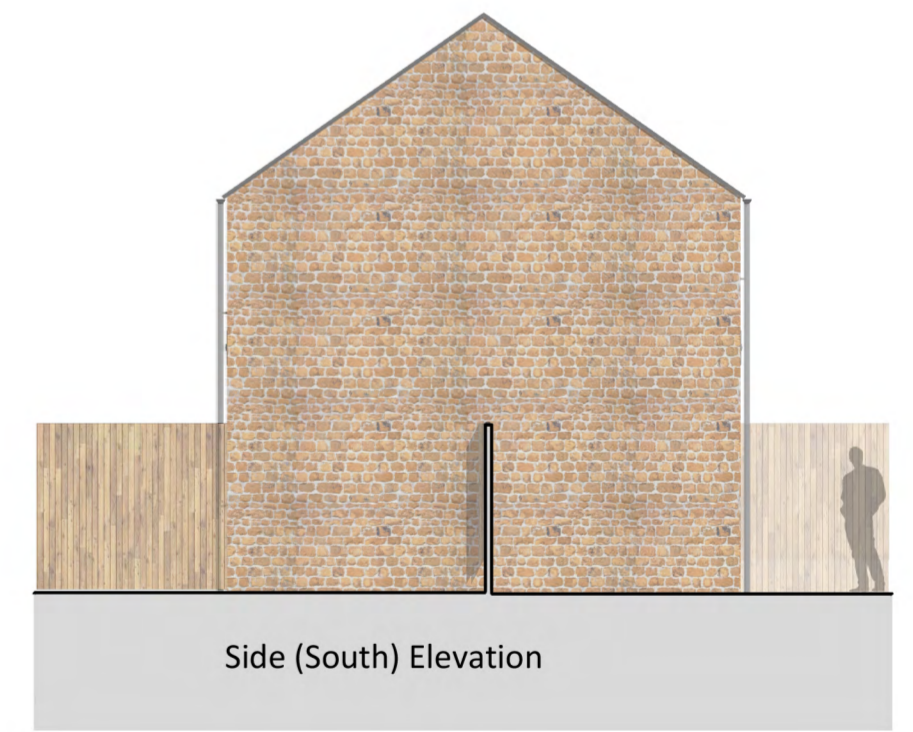

Side (South) Elevation

Materials

Walls - Rubble stone ironstone with black metal wall tie details, infill panels to be black painted vertical timber cladding
 Windows - Heritage aluminum casement windows with stone sills timber lintels and sills
 Balcony - Toughened Glass
 Roof - High quality blue/black natural slate and conservation rooflights
 Rain Water Goods - Cast iron effect

Rev	Date	Details	Rev	Status
Project	Stage	Drawing	Rev	Status
4192	3	223	A	PLANNING
Scale	Size	Drawn	Check	Creation
1:100	A2 L	AS	MB	

The Poplars, Land South of Clifton Road
 Deddington
 Plot 6
 Elevations



THIS DRAWING IS COPYRIGHT ©
 Responsibility is not accepted for errors made by others in scaling from this drawing
 All construction information should be taken from figured dimensions only
 Discrepancies must be reported to the Architect before proceeding

