


GROUND FLOOR PLAN



FIRST FLOOR PLAN

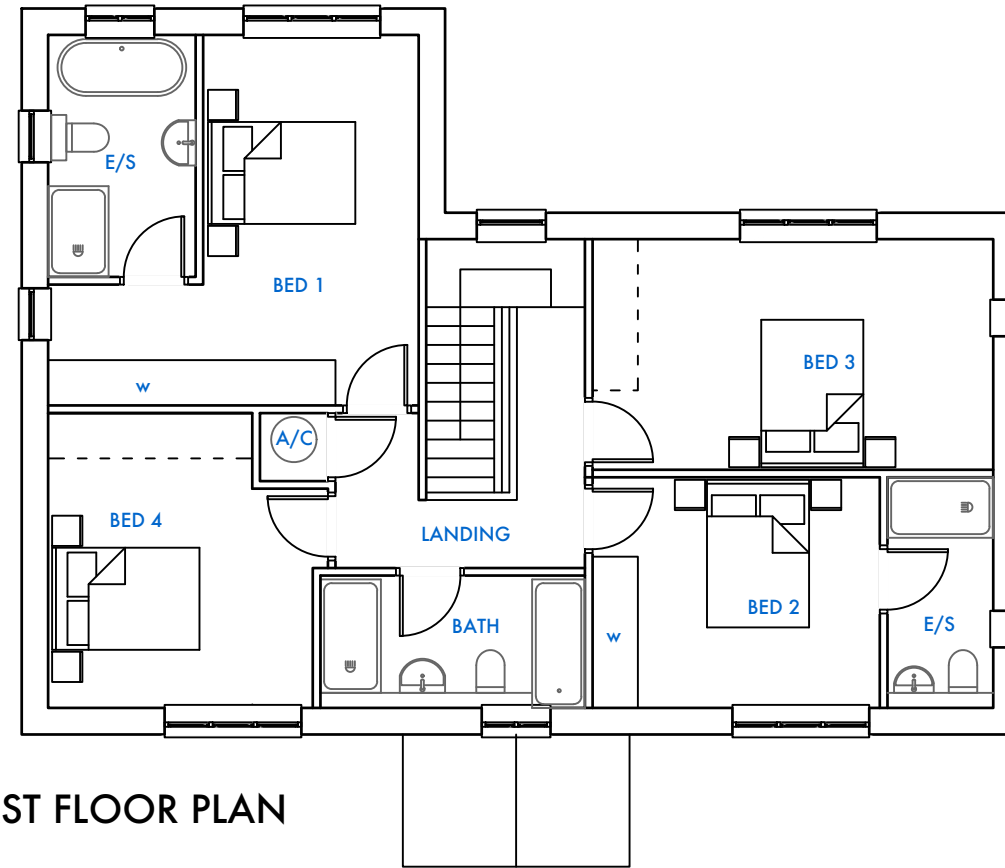

B	APR 21	Client/LPA comments
A	JAN 21	Client/LPA comments
REV.	DATE	DESCRIPTION
CLIENT:		
BURRINGTON ESTATES		
PROJECT TITLE:		
HEMPTON ROAD, DEDDINGTON, PHASE 1		
DRAWING TITLE:		
PLOT 4 PLANS AS PROPOSED		
SCALE:	1:100 @A3	DATE: April 21
DWG NO.:	201-P209	REVISION: B