


GROUND FLOOR PLAN



FIRST FLOOR PLAN

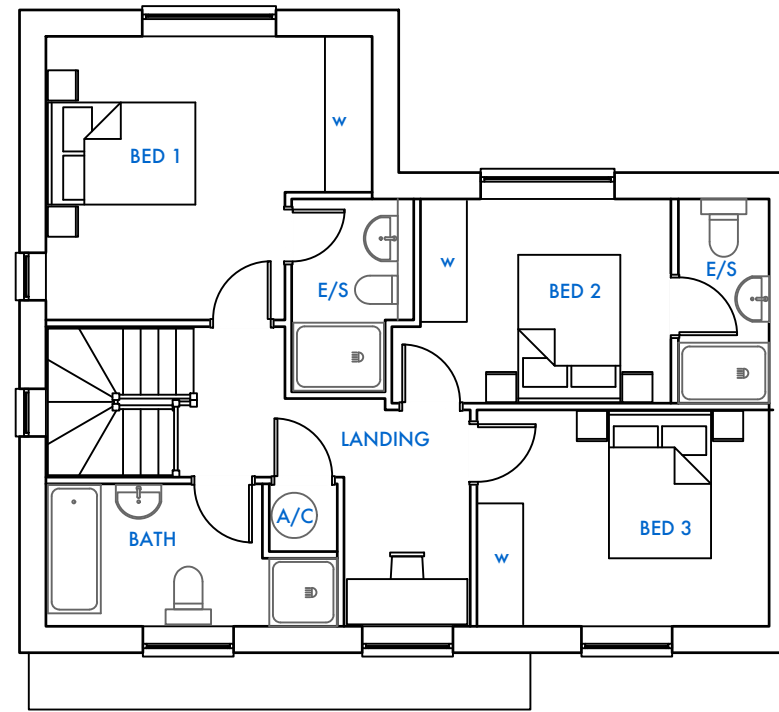

B	APR 21	Client/LPA comments
A	JAN 21	Client/LPA comments
REV.	DATE	DESCRIPTION
CLIENT:		
BURRINGTON ESTATES		

PROJECT TITLE:
HEMPTON ROAD, DEDDINGTON,
PHASE 1

DRAWING TITLE:
PLOT 6
PLANS AS PROPOSED

SCALE:	1:100 @A3	DATE:	April 21
DWG NO.:	201-P214	REVISION:	B