


PLOT 11 PLOT 12
GROUND FLOOR PLAN



PLOT 11 PLOT 12
FIRST FLOOR PLAN

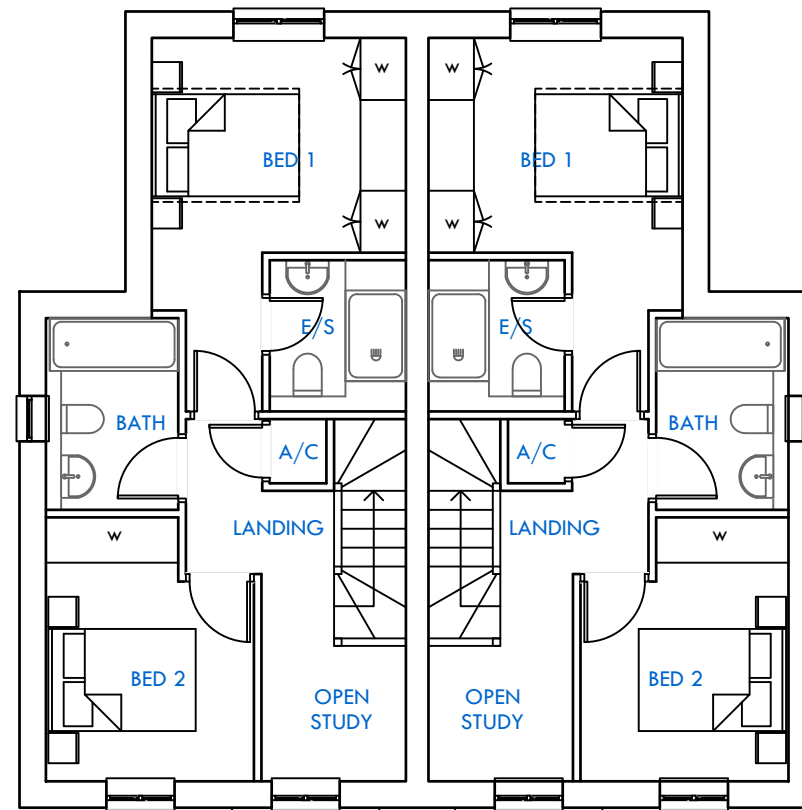

B	APR 21	Client/LPA comments
A	JAN 21	Client/LPA comments
REV.	DATE	DESCRIPTION
CLIENT: BURRINGTON ESTATES		
PROJECT TITLE: HEMPTON ROAD, DEDDINGTON, PHASE 1		
DRAWING TITLE: PLOTS 11-12 PLANS AS PROPOSED		
SCALE:	1:100 @A3	DATE: April 21
DWG NO.:	201-P225	REVISION: B