


GROUND FLOOR PLAN

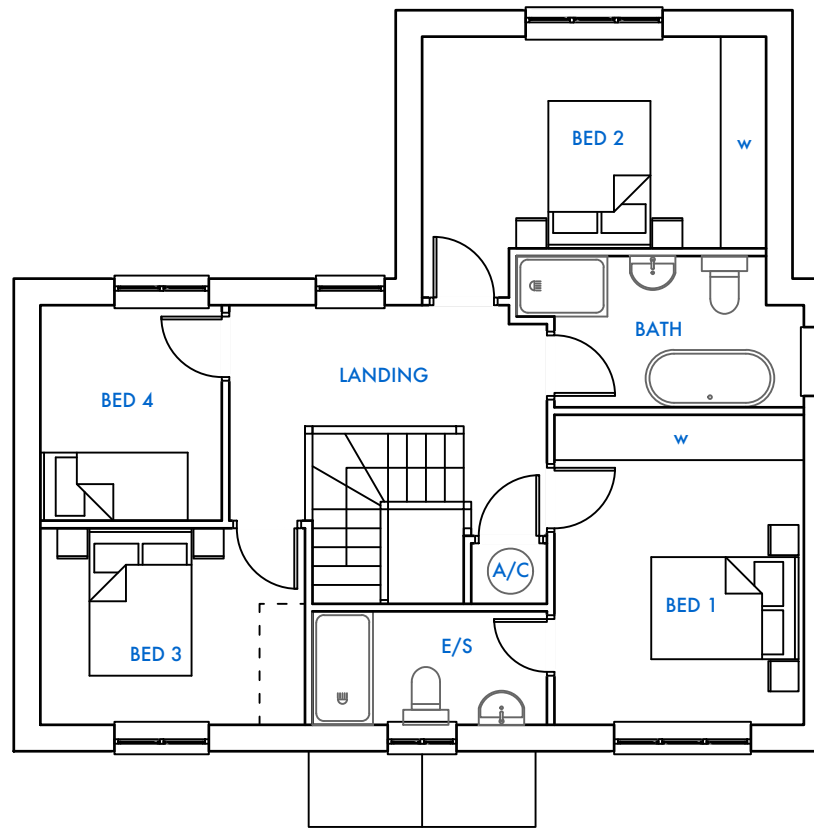

FIRST FLOOR PLAN

C	JUN 21	Additional window to family eastern wall
B	APR 21	Client/LPA comments
A	JAN 21	Client/LPA comments

CLIENT:
BARRINGTON ESTATES

PROJECT TITLE:
HEMPTON ROAD, DEDDINGTON,
PHASE 1

DRAWING TITLE:
PLOT 1
PLANS AS PROPOSED

SCALE:	1:100 @A3	DATE:	June 21
DWG NO.:	201-P201	REVISION:	C

