



FRONT ELEVATION




REAR ELEVATION

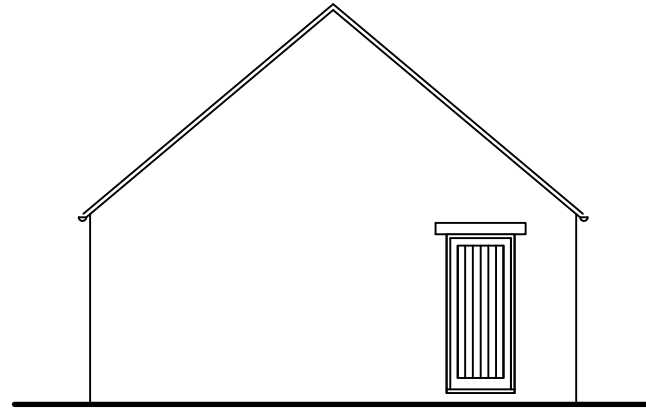

SIDE ELEVATION

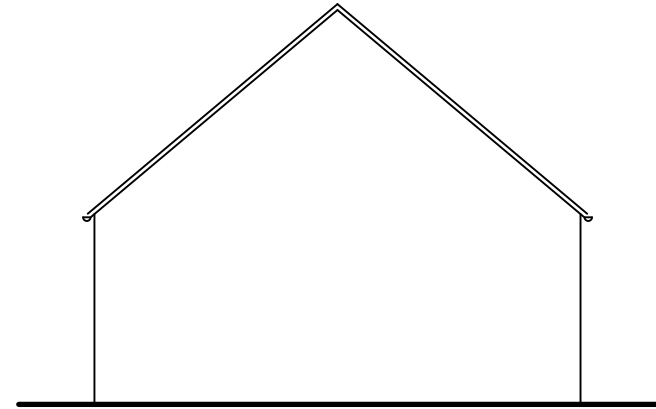

SIDE ELEVATION

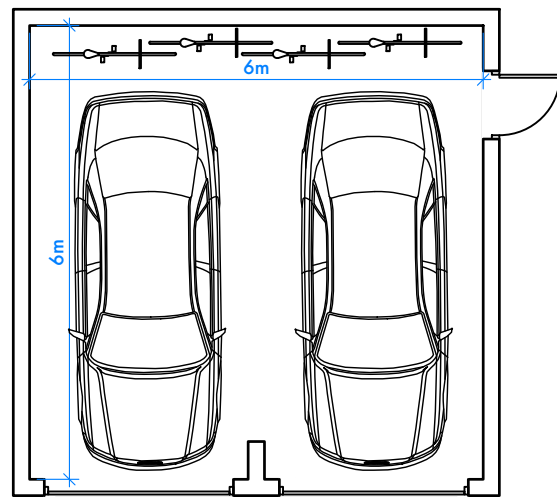

PLAN

NOTE:
 4 bedroom house -
 4 bicycle parking
 spaces provided in
 garage.

A	JUN 21	Timber cladding removed, bicycle parking shown
REV.	DATE	DESCRIPTION
CLIENT: BARRINGTON ESTATES		

PROJECT TITLE:
**HEMPTON ROAD, DEDDINGTON,
 PHASE 1**

DRAWING TITLE:
**PLOT 3 GARAGE
 PLAN & ELEVATIONS AS PROPOSED**

SCALE:	1:100 @A3	DATE:	June 21
DWG NO.:	201-P208	REVISION:	A

