




PLOT 6 PLOT 5
FRONT ELEVATION

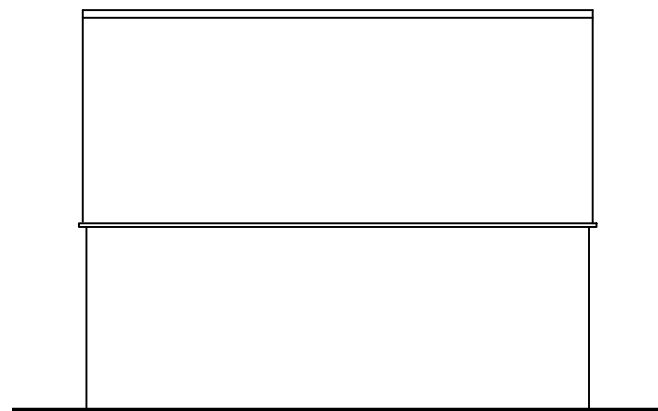


PLOT 5 PLOT 6
REAR ELEVATION

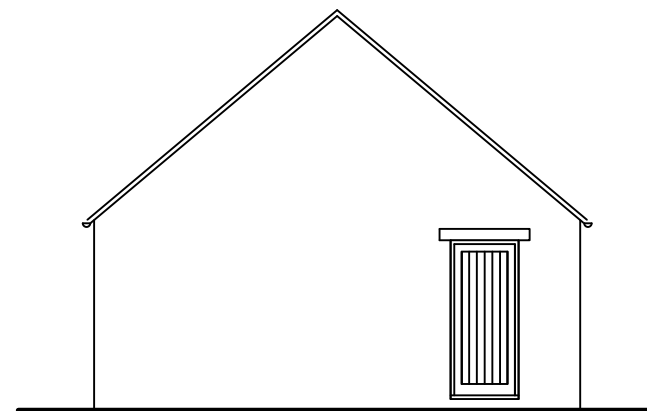

PLOT 5
SIDE ELEVATION

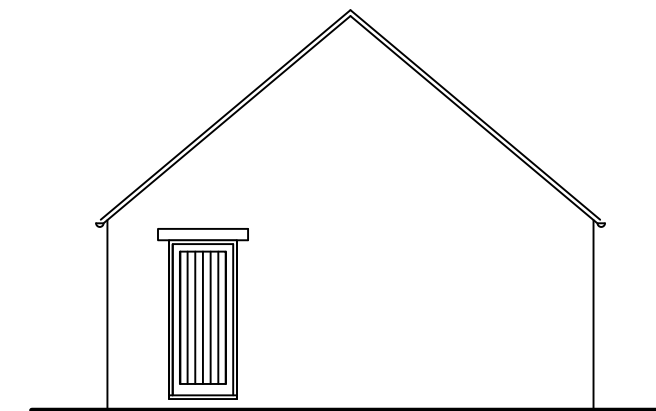

PLOT 6
SIDE ELEVATION

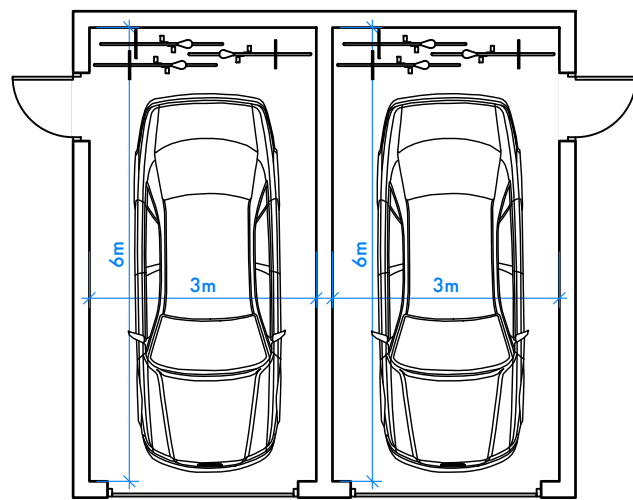

PLOT 6 PLOT 5
PLAN

NOTE:
3 bedroom houses -
3 bicycle parking
spaces provided in
garages.

B	JUN 21	Timber cladding removed, bicycle parking shown
A	APR 21	Client/LPA comments

REV.	DATE	DESCRIPTION
------	------	-------------

CLIENT:
BURRINGTON ESTATES

PROJECT TITLE:
HEMPTON ROAD, DEDDINGTON,
PHASE 1

DRAWING TITLE:
PLOTS 5-6 GARAGE
PLAN & ELEVATIONS AS PROPOSED

SCALE:	1:100 @A3	DATE:	June 21
DWG NO.:	201-P213	REVISION:	B

