



GARAGE PLAN


NOTE:
 3 bedroom house -
 3 bicycle parking
 spaces provided in
 garage.

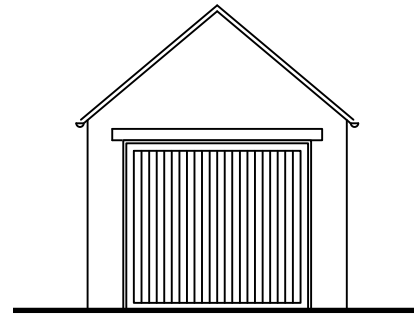


FRONT ELEVATION

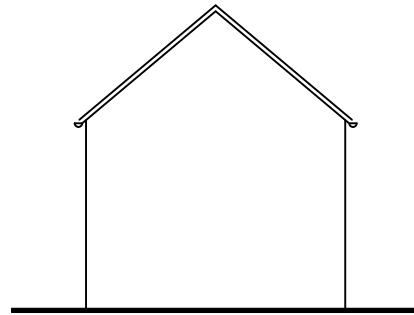

REAR ELEVATION

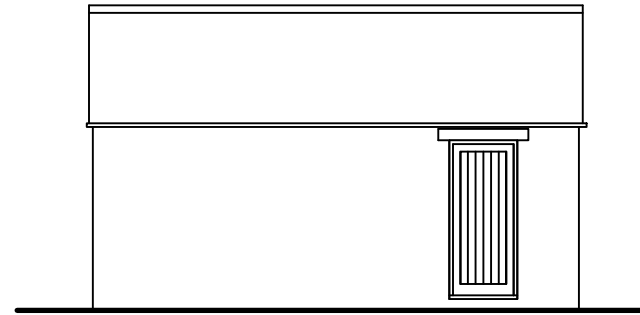

SIDE ELEVATION

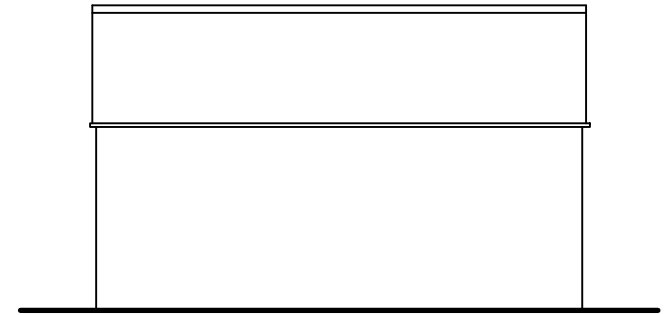

SIDE ELEVATION

B	JUN 21	Timber cladding removed, bicycle parking shown
A	APR 21	Client/LPA comments
REV.	DATE	DESCRIPTION

CLIENT:
 BURRINGTON ESTATES

PROJECT TITLE:
**HEMPTON ROAD, DEDDINGTON,
 PHASE 1**

DRAWING TITLE:
**PLOT 7 GARAGE
 PLANS & ELEVATIONS AS PROPOSED**

SCALE:	1:100 @A3	DATE:	June 21
DWG NO.:	201-P218	REVISION:	B

