



FRONT ELEVATION




REAR ELEVATION

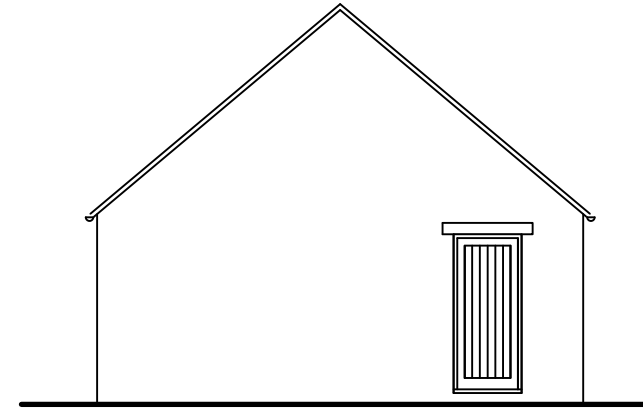

SIDE ELEVATION

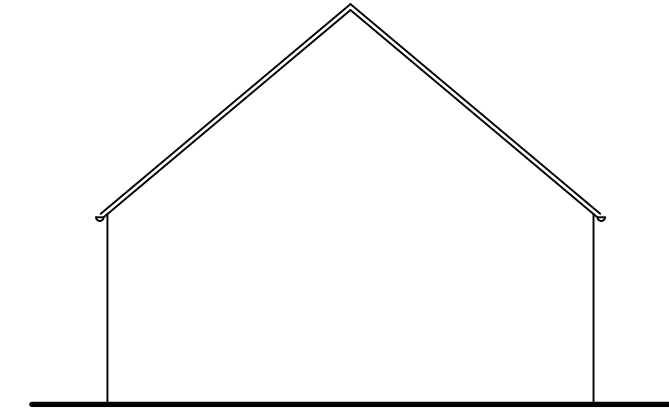

SIDE ELEVATION

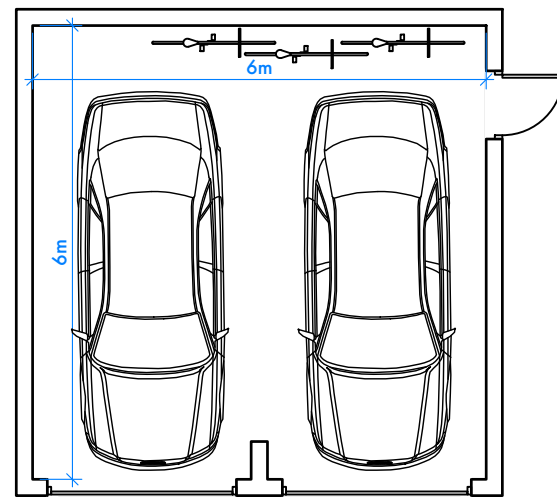

PLAN

**NOTE:**  
 3 bedroom house -  
 3 bicycle parking  
 spaces provided in  
 garage.



B	JUN 21	Bicycle parking shown
A	APR 21	Client/LPA comments
REV.	DATE	DESCRIPTION
CLIENT: BURRINGTON ESTATES		
PROJECT TITLE: HEMPTON ROAD, DEDDINGTON, PHASE 1		
DRAWING TITLE: <b>PLOT 8 GARAGE</b> PLAN & ELEVATIONS AS PROPOSED		
SCALE:	1:100 @A3	DATE: June 21
DWG NO.:	201-P219	REVISION: B