


GROUND FLOOR PLAN

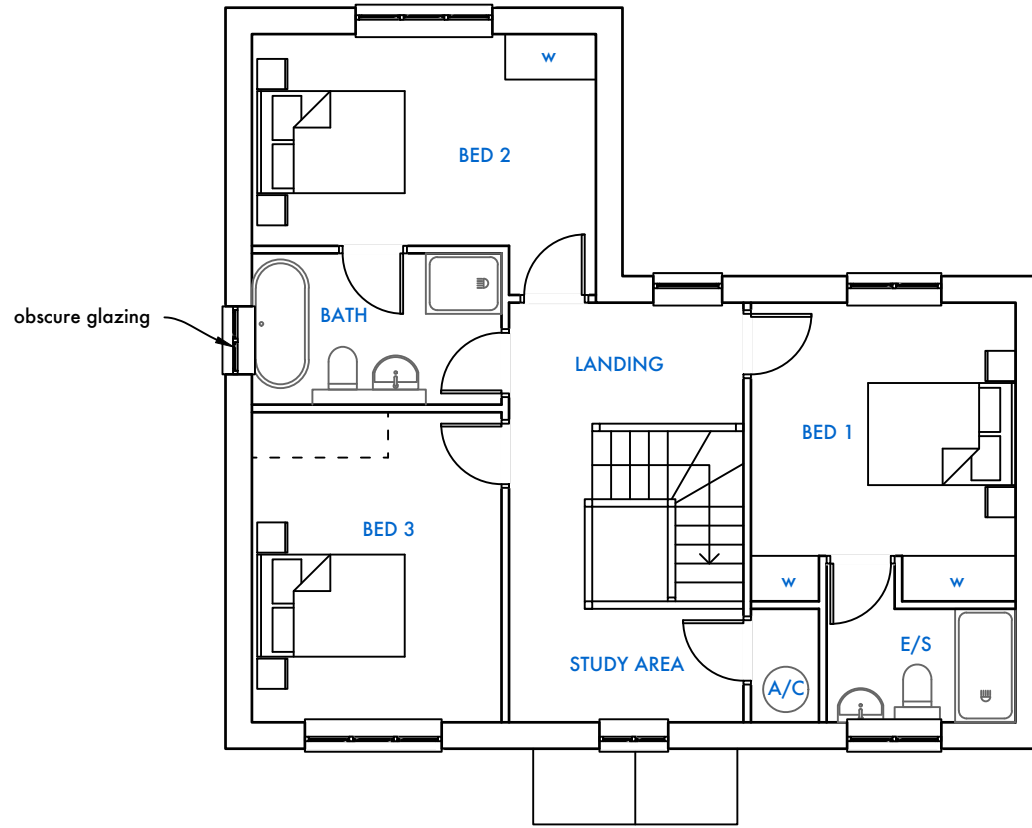

FIRST FLOOR PLAN

C	JUN 21	Additional windows, obscure glazing
B	APR 21	Client/LPA comments
A	JAN 21	Client/LPA comments

REV.	DATE	DESCRIPTION
CLIENT:		
BURRINGTON ESTATES		

PROJECT TITLE:  
HEMPTON ROAD, DEDDINGTON,  
PHASE 1

DRAWING TITLE:  
**PLOT 8**  
PLANS AS PROPOSED

SCALE:	1:100 @A3	DATE:	June 21
DWG NO.:	201-P220	REVISION:	C

