




PLOT 9 PLOT 10  
FRONT ELEVATION

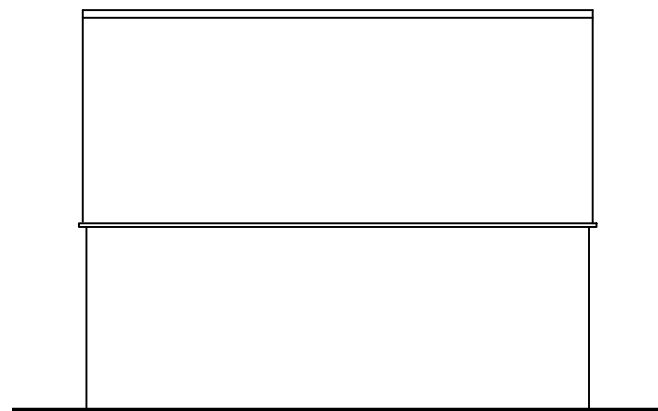


PLOT 10 PLOT 9  
REAR ELEVATION

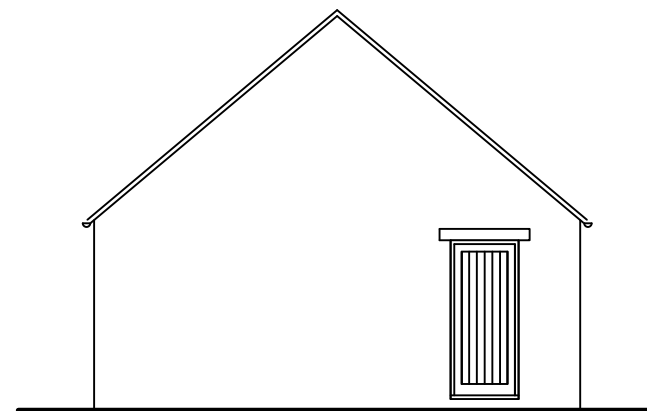

PLOT 10  
SIDE ELEVATION

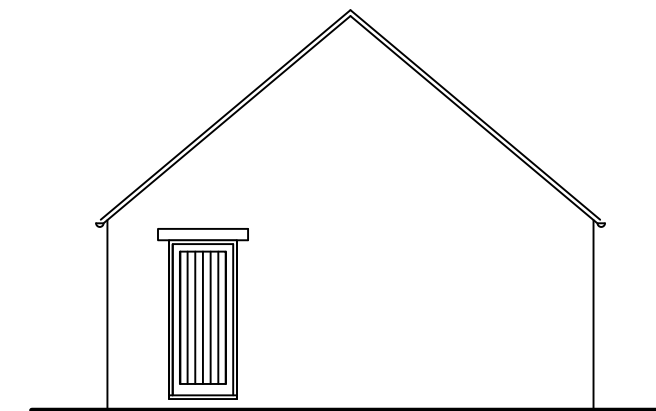

PLOT 9  
SIDE ELEVATION

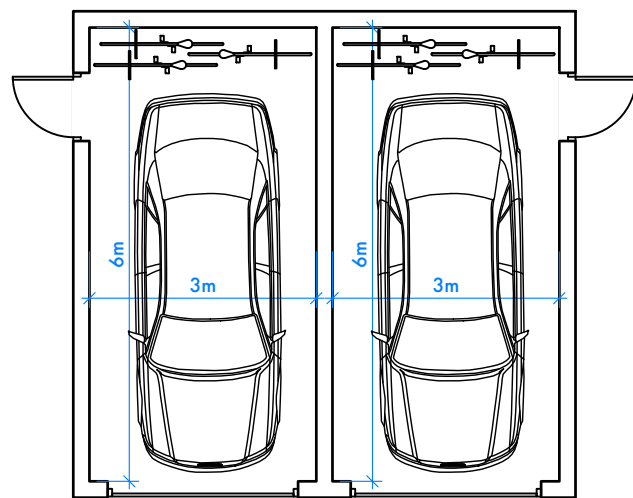

PLOT 9 PLOT 10  
PLAN

**NOTE:**  
3 bedroom houses -  
3 bicycle parking  
spaces provided in  
garages.

B	JUN 21	Timber cladding removed, bicycle parking shown
A	APR 21	Client/LPA comments
REV.	DATE	DESCRIPTION

CLIENT:  
BURRINGTON ESTATES

PROJECT TITLE:  
HEMPTON ROAD, DEDDINGTON,  
PHASE 1

DRAWING TITLE:  
**PLOT 9-10 GARAGE**  
PLAN & ELEVATIONS AS PROPOSED

SCALE:	1:100 @A3	DATE:	June 21
DWG NO.:	201-P224	REVISION:	B

