


PLOT 11


GARAGE PLAN

NOTE:
2 bedroom house -
2 bicycle parking
spaces provided in
garage.

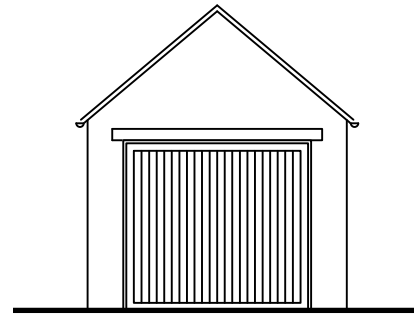


PLOT 11

FRONT ELEVATION

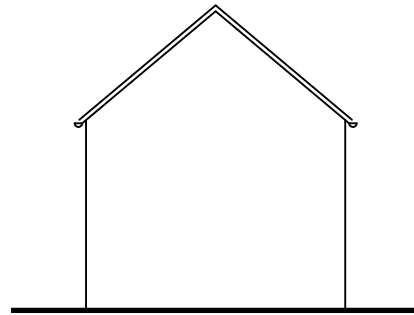


PLOT 11

REAR ELEVATION

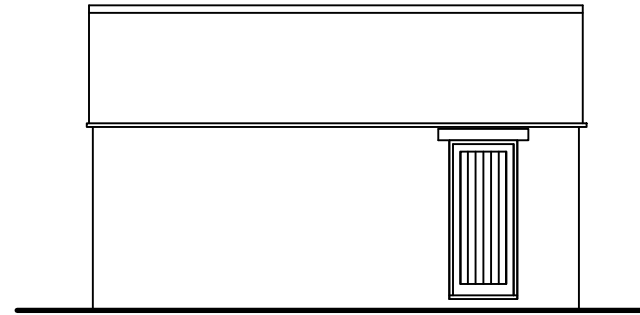


PLOT 11

SIDE ELEVATION

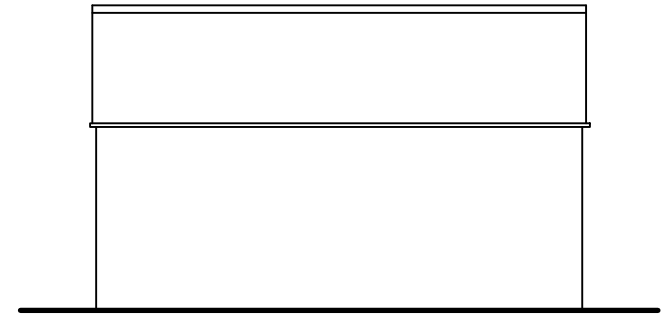

PLOT 11


SIDE ELEVATION

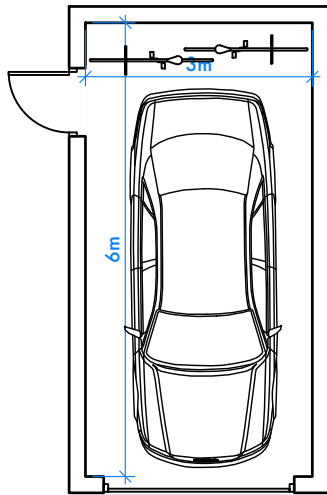

PLOT 12


GARAGE PLAN

NOTE:
2 bedroom house -
2 bicycle parking
spaces provided in
garage.

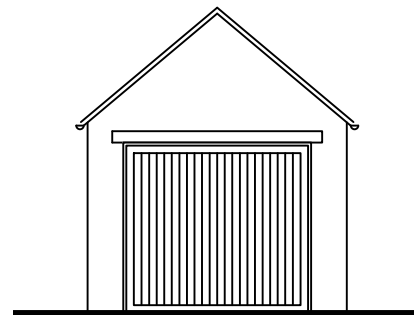


PLOT 12

FRONT ELEVATION

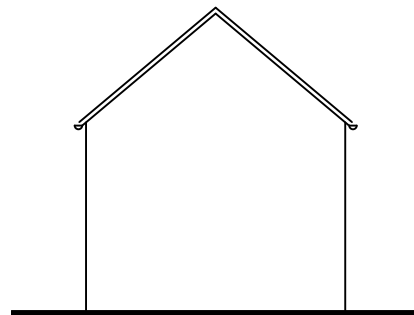


PLOT 12

REAR ELEVATION

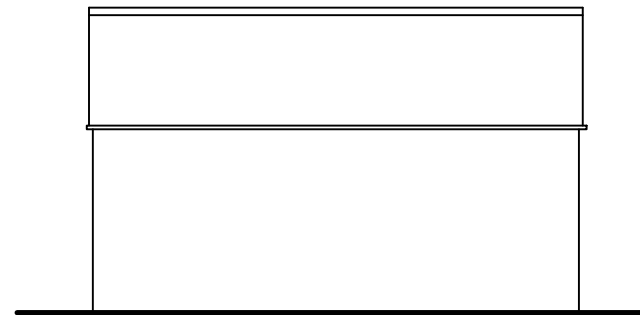

PLOT 12

SIDE ELEVATION

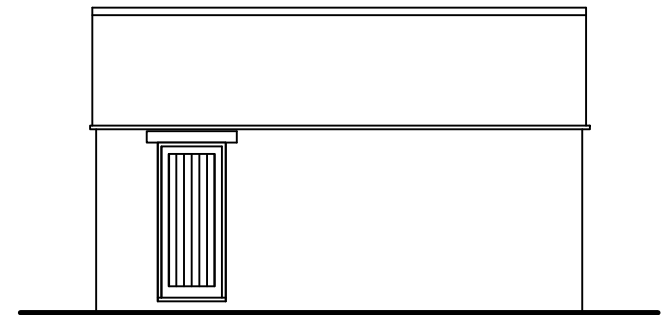

PLOT 12

SIDE ELEVATION



| B | JUN 21 | Bicycle parking shown |
|-------------------------------|--------|-----------------------|
| A | APR 21 | Client/LPA comments |
| REV. | DATE | DESCRIPTION |
| CLIENT: BARRINGTON ESTATES | | |

PROJECT TITLE:
HEMPTON ROAD, DEDDINGTON,
PHASE 1

DRAWING TITLE:
PLOTS 11 & 12 GARAGE
PLANS & ELEVATIONS AS PROPOSED

| | | | |
|----------|-----------|-----------|---------|
| SCALE: | 1:100 @A3 | DATE: | June 21 |
| DWG NO.: | 201-P227 | REVISION: | B |