


PLOT 13


GARAGE PLAN

NOTE:
3 bedroom house -
3 bicycle parking
spaces provided in
garage.

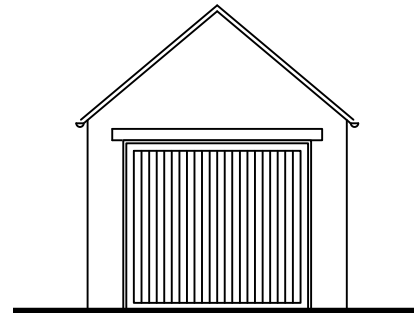


PLOT 13

FRONT ELEVATION

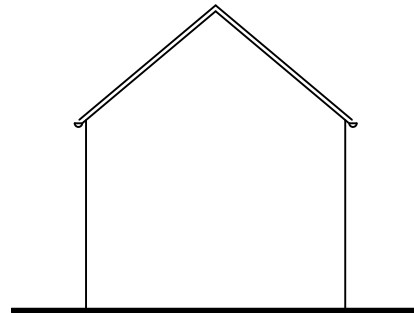


PLOT 13

REAR ELEVATION

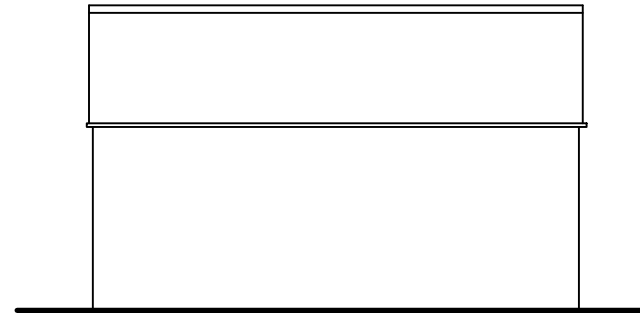


PLOT 13

SIDE ELEVATION

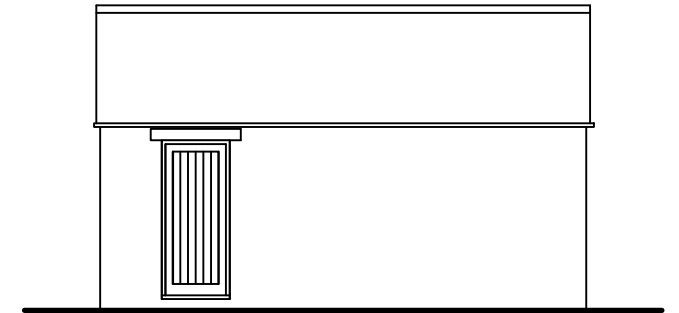

PLOT 13


SIDE ELEVATION

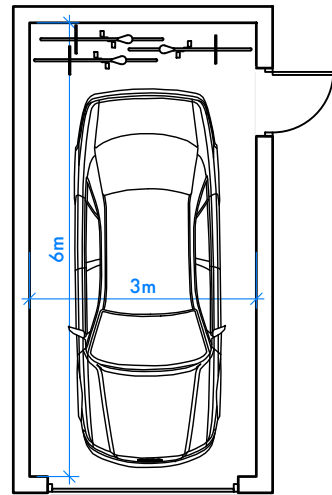

PLOT 14


GARAGE PLAN

NOTE:
3 bedroom house -
3 bicycle parking
spaces provided in
garage.

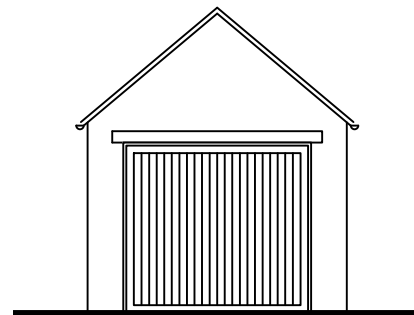


PLOT 14

FRONT ELEVATION

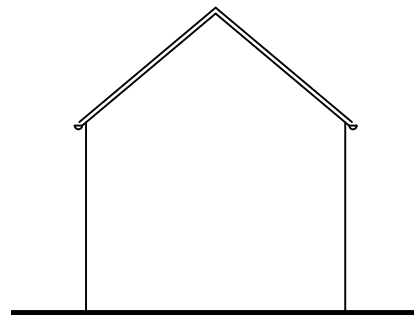


PLOT 14

REAR ELEVATION

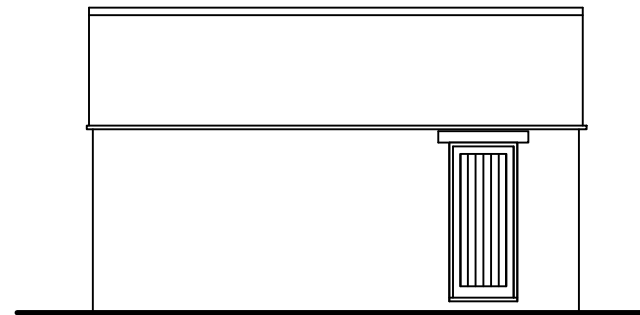

PLOT 14

SIDE ELEVATION

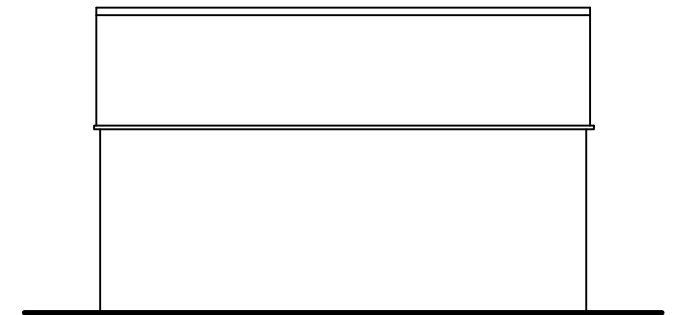

PLOT 14

SIDE ELEVATION



B	JUN 21	Bicycle parking shown
A	APR 21	Client/LPA comments
REV.	DATE	DESCRIPTION
CLIENT: BURRINGTON ESTATES		

PROJECT TITLE:
HEMPTON ROAD, DEDDINGTON,
PHASE 1

DRAWING TITLE:
PLOTS 13 & 14 GARAGE
PLANS & ELEVATIONS AS PROPOSED

SCALE:	1:100 @A3	DATE:	June 21
DWG NO.:	201-P236	REVISION:	B