




NOTES:

1. ALL WORKS TO BE ADOPTED UNDER A SECTION 38 AGREEMENT SHALL BE CARRIED IN ACCORDANCE WITH OXFORDSHIRE COUNTY COUNCIL'S HIGHWAY SPECIFICATION
2. DO NOT SCALE FROM THIS DRAWING
3. THIS DRAWING IS TO BE READ IN CONJUNCTION WITH AND CHECKED AGAINST ALL OTHER DRAWINGS, ENGINEERING DETAILS, SPECIFICATION AND ANY STRUCTURAL, GEOTECHNICAL OR OTHER SPECIALIST DOCUMENT PROVIDED.

KEY:

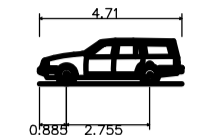

Estate Car (2006)
 Overall Length 4.210m
 Overall Width 1.804m
 Overall Body Height 1.447m
 Min. Body Ground Clearance 0.207m
 Max. Track Width 1.520m
 Lock to lock time 4.00s
 Kerb to Kerb Turning Radius 5.350m

REV:	DESCRIPTION:	BY:	DATE:
P3	Updated to Latest Layout	DM	30.06.21
P2	Updated to Latest Layout	DM	18.06.21
P1	First Issue	DM	10.05.21

STATUS: **PRELIMINARY**

EXPEDITE
 Exeter
 The Design Studio
 35 Southernhay East
 Exeter
 EX1 1NX
 t: 01392 691 631
 www.expediteps.com

CLIENT: **BURRINGTON HOMES (MIDLANDS)**

SITE: **LAND AT HEMPTON ROAD DEDDINGTON**

TITLE: **SWEEP PATH ANALYSIS - CAR**

SCALE AT A1:	DATE:	DRAWN:	CHECKED:
NTS	APR 2021	DM	KSR
PROJECT NO:	DRAWING NO:	REVISION:	
ES20.020	06.03	P3	