


GROUND FLOOR PLAN



FIRST FLOOR PLAN

obscure glazing

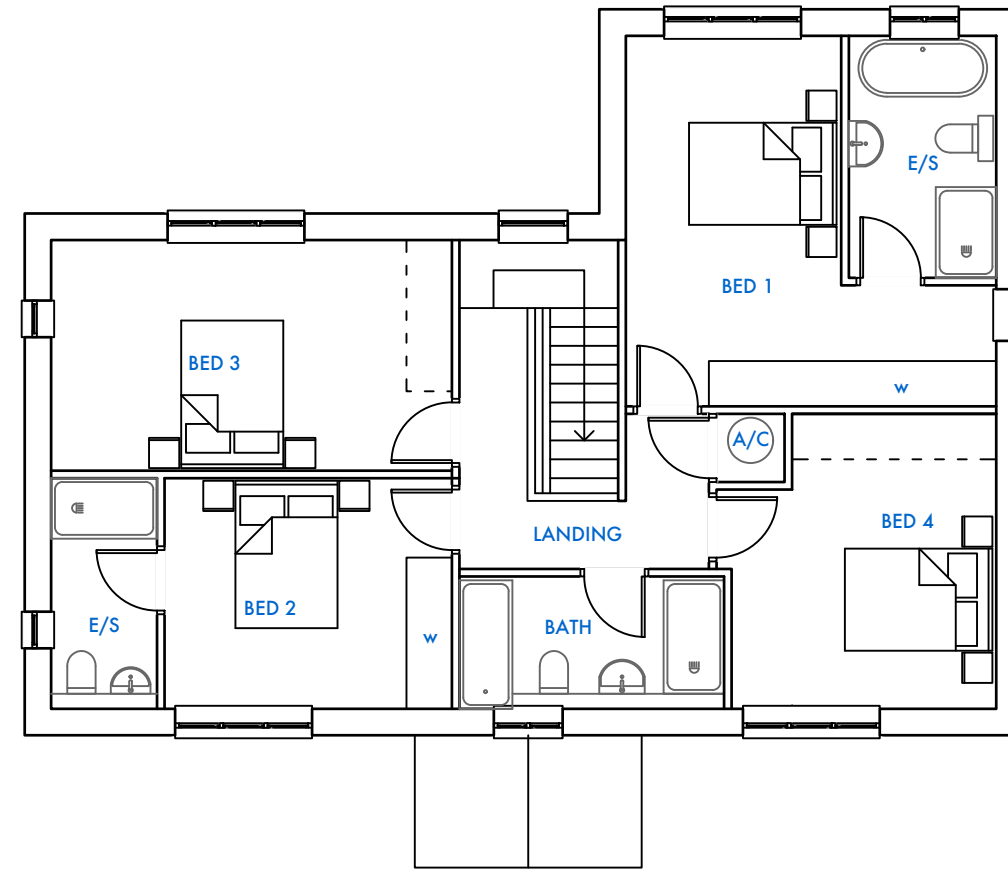

REV.	DATE	DESCRIPTION
E	JUL 21	2 windows to living
D	JUN 21	Eastern window on FF to be obscurely glazed
C	APR 21	Client/LPA comments
B	JAN 21	Bed 4 to FF
A	JAN 21	Client/LPA comments

CLIENT:
BURRINGTON ESTATES

PROJECT TITLE:
HEMPTON ROAD, DEDDINGTON,
PHASE 1

DRAWING TITLE:
PLOT 2
PLANS AS PROPOSED

SCALE:	DATE:
1:100 @A3	June 21
DWG NO.:	REVISION:
201-P203	E