


PLOT 18  
PLOT 17  
PLOT 15  
GROUND FLOOR PLAN

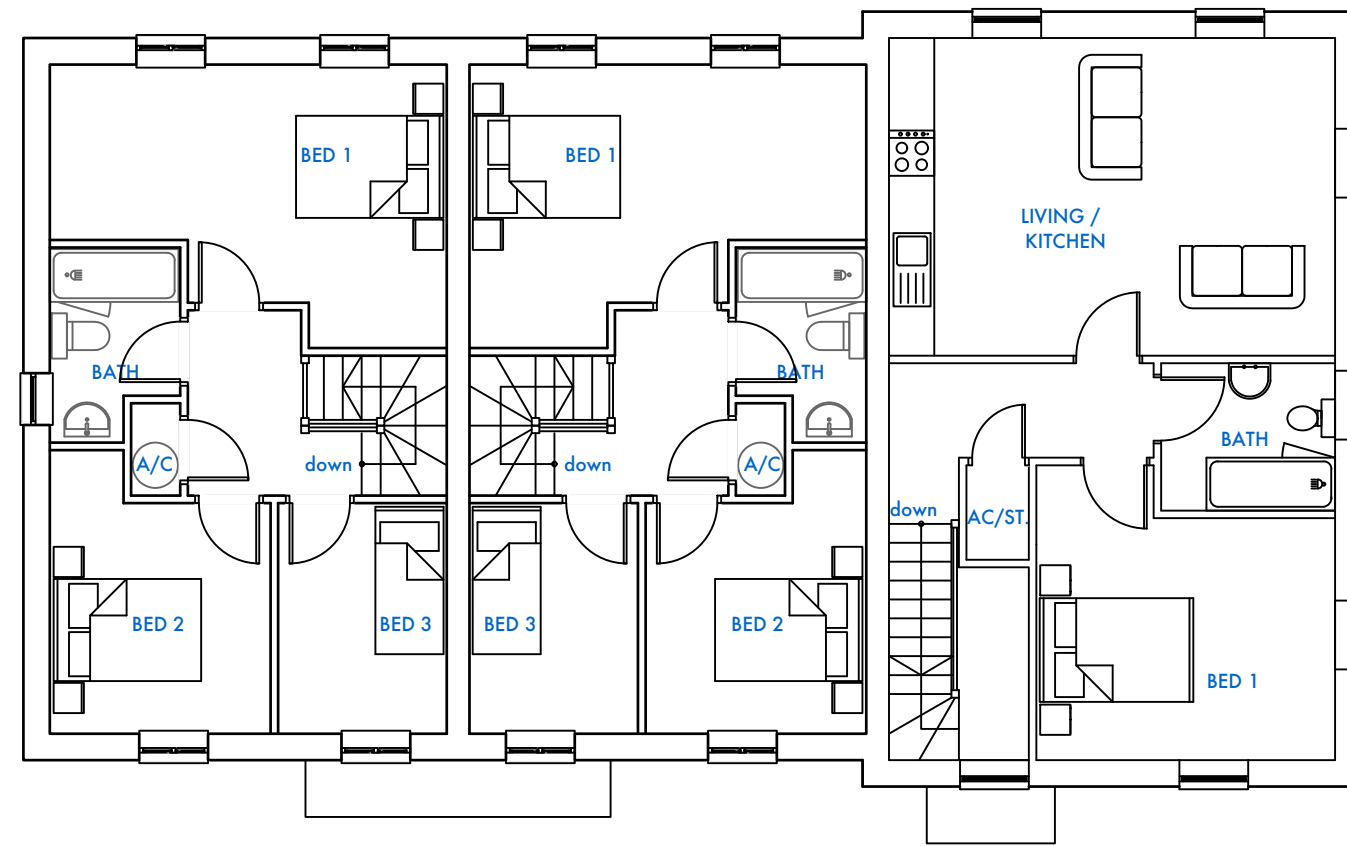

PLOT 18  
PLOT 17  
PLOT 16  
FIRST FLOOR PLAN

C	JUN 21	Bike stores to plot 15 & 16
B	JUN 21	Plot 15 GF window to north made wider
A	APR 21	Client/LPA comments

REV. DATE DESCRIPTION  
CLIENT:  
BURRINGTON ESTATES

PROJECT TITLE:  
HEMPTON ROAD, DEDDINGTON,  
PHASE 1

DRAWING TITLE:  
PLOTS 15-18  
PLANS AS PROPOSED

SCALE:	1:100 @A3	DATE:	June 21
DWG NO.:	201-P232	REVISION:	C

