


PLOT 21  
PLOT 20  
PLOT 19  
GROUND FLOOR PLAN

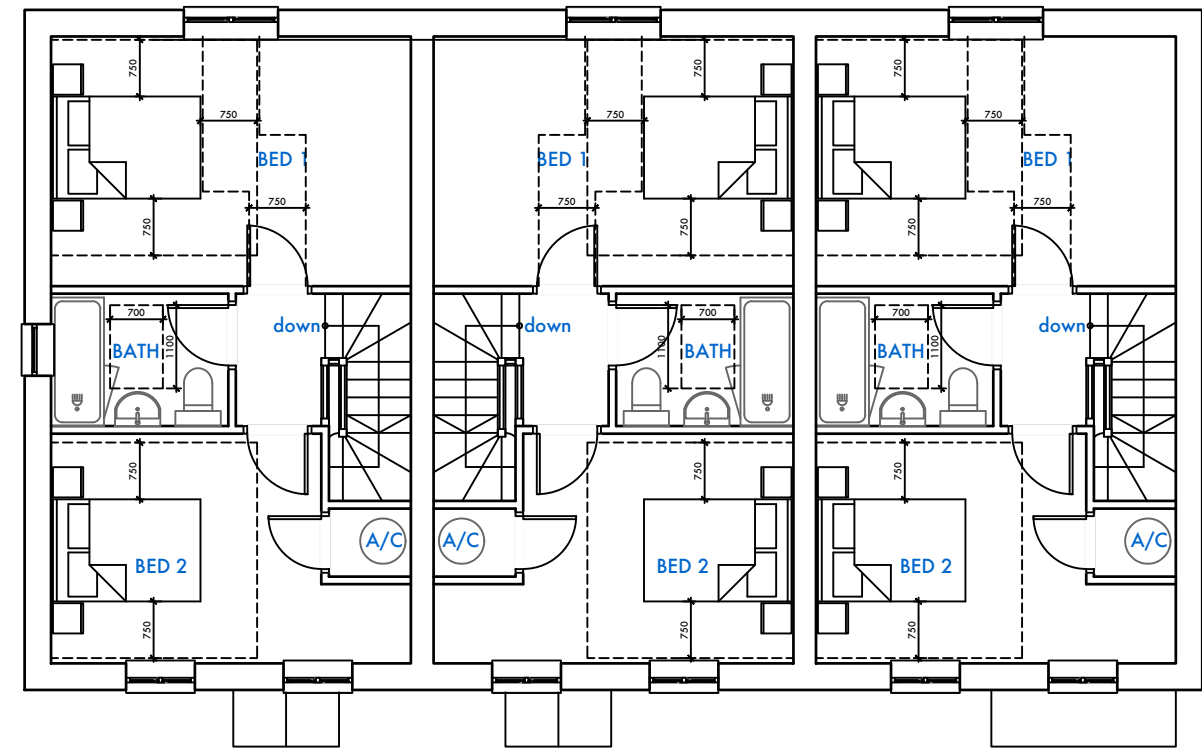

PLOT 21  
PLOT 20  
PLOT 19  
FIRST FLOOR PLAN

C	JUL 21	Part M revisions
B	APR 21	Client/LPA comments
A	JAN 21	Client/LPA comments

REV.	DATE	DESCRIPTION
CLIENT:		
BARRINGTON ESTATES		

PROJECT TITLE:  
HEMPTON ROAD, DEDDINGTON,  
PHASE 1

DRAWING TITLE:  
PLOT 19-21  
201-PLANS AS PROPOSED

SCALE:	1:100 @A3	DATE:	July 21
DWG NO.:	201-P234	REVISION:	C

