




LINK RD - Ch.000.000m to Ch.300.000m

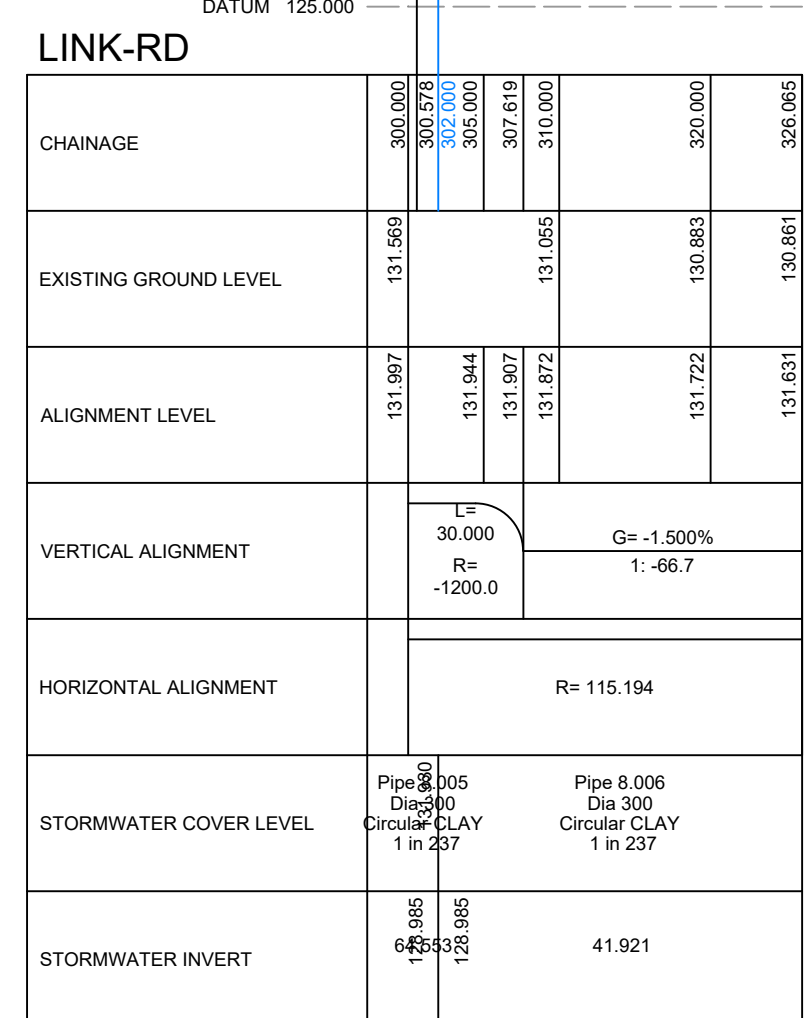

DRAINAGE SECTION - MH S14

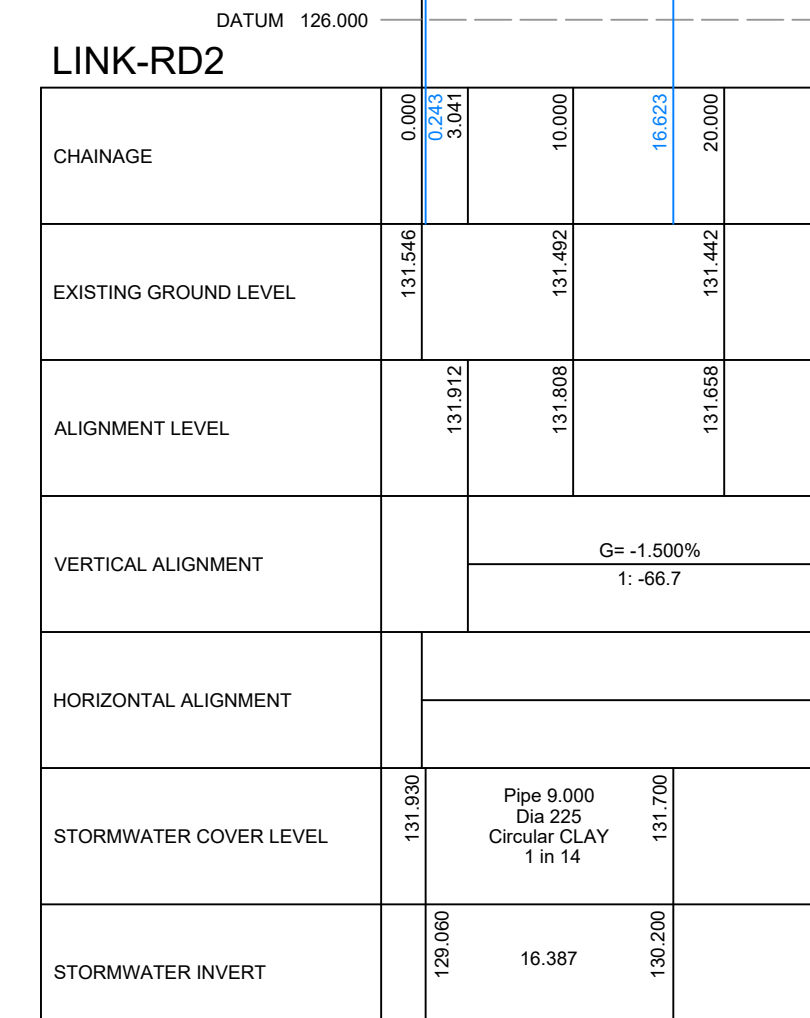

DRAINAGE SECTION - MH S14 TO S13

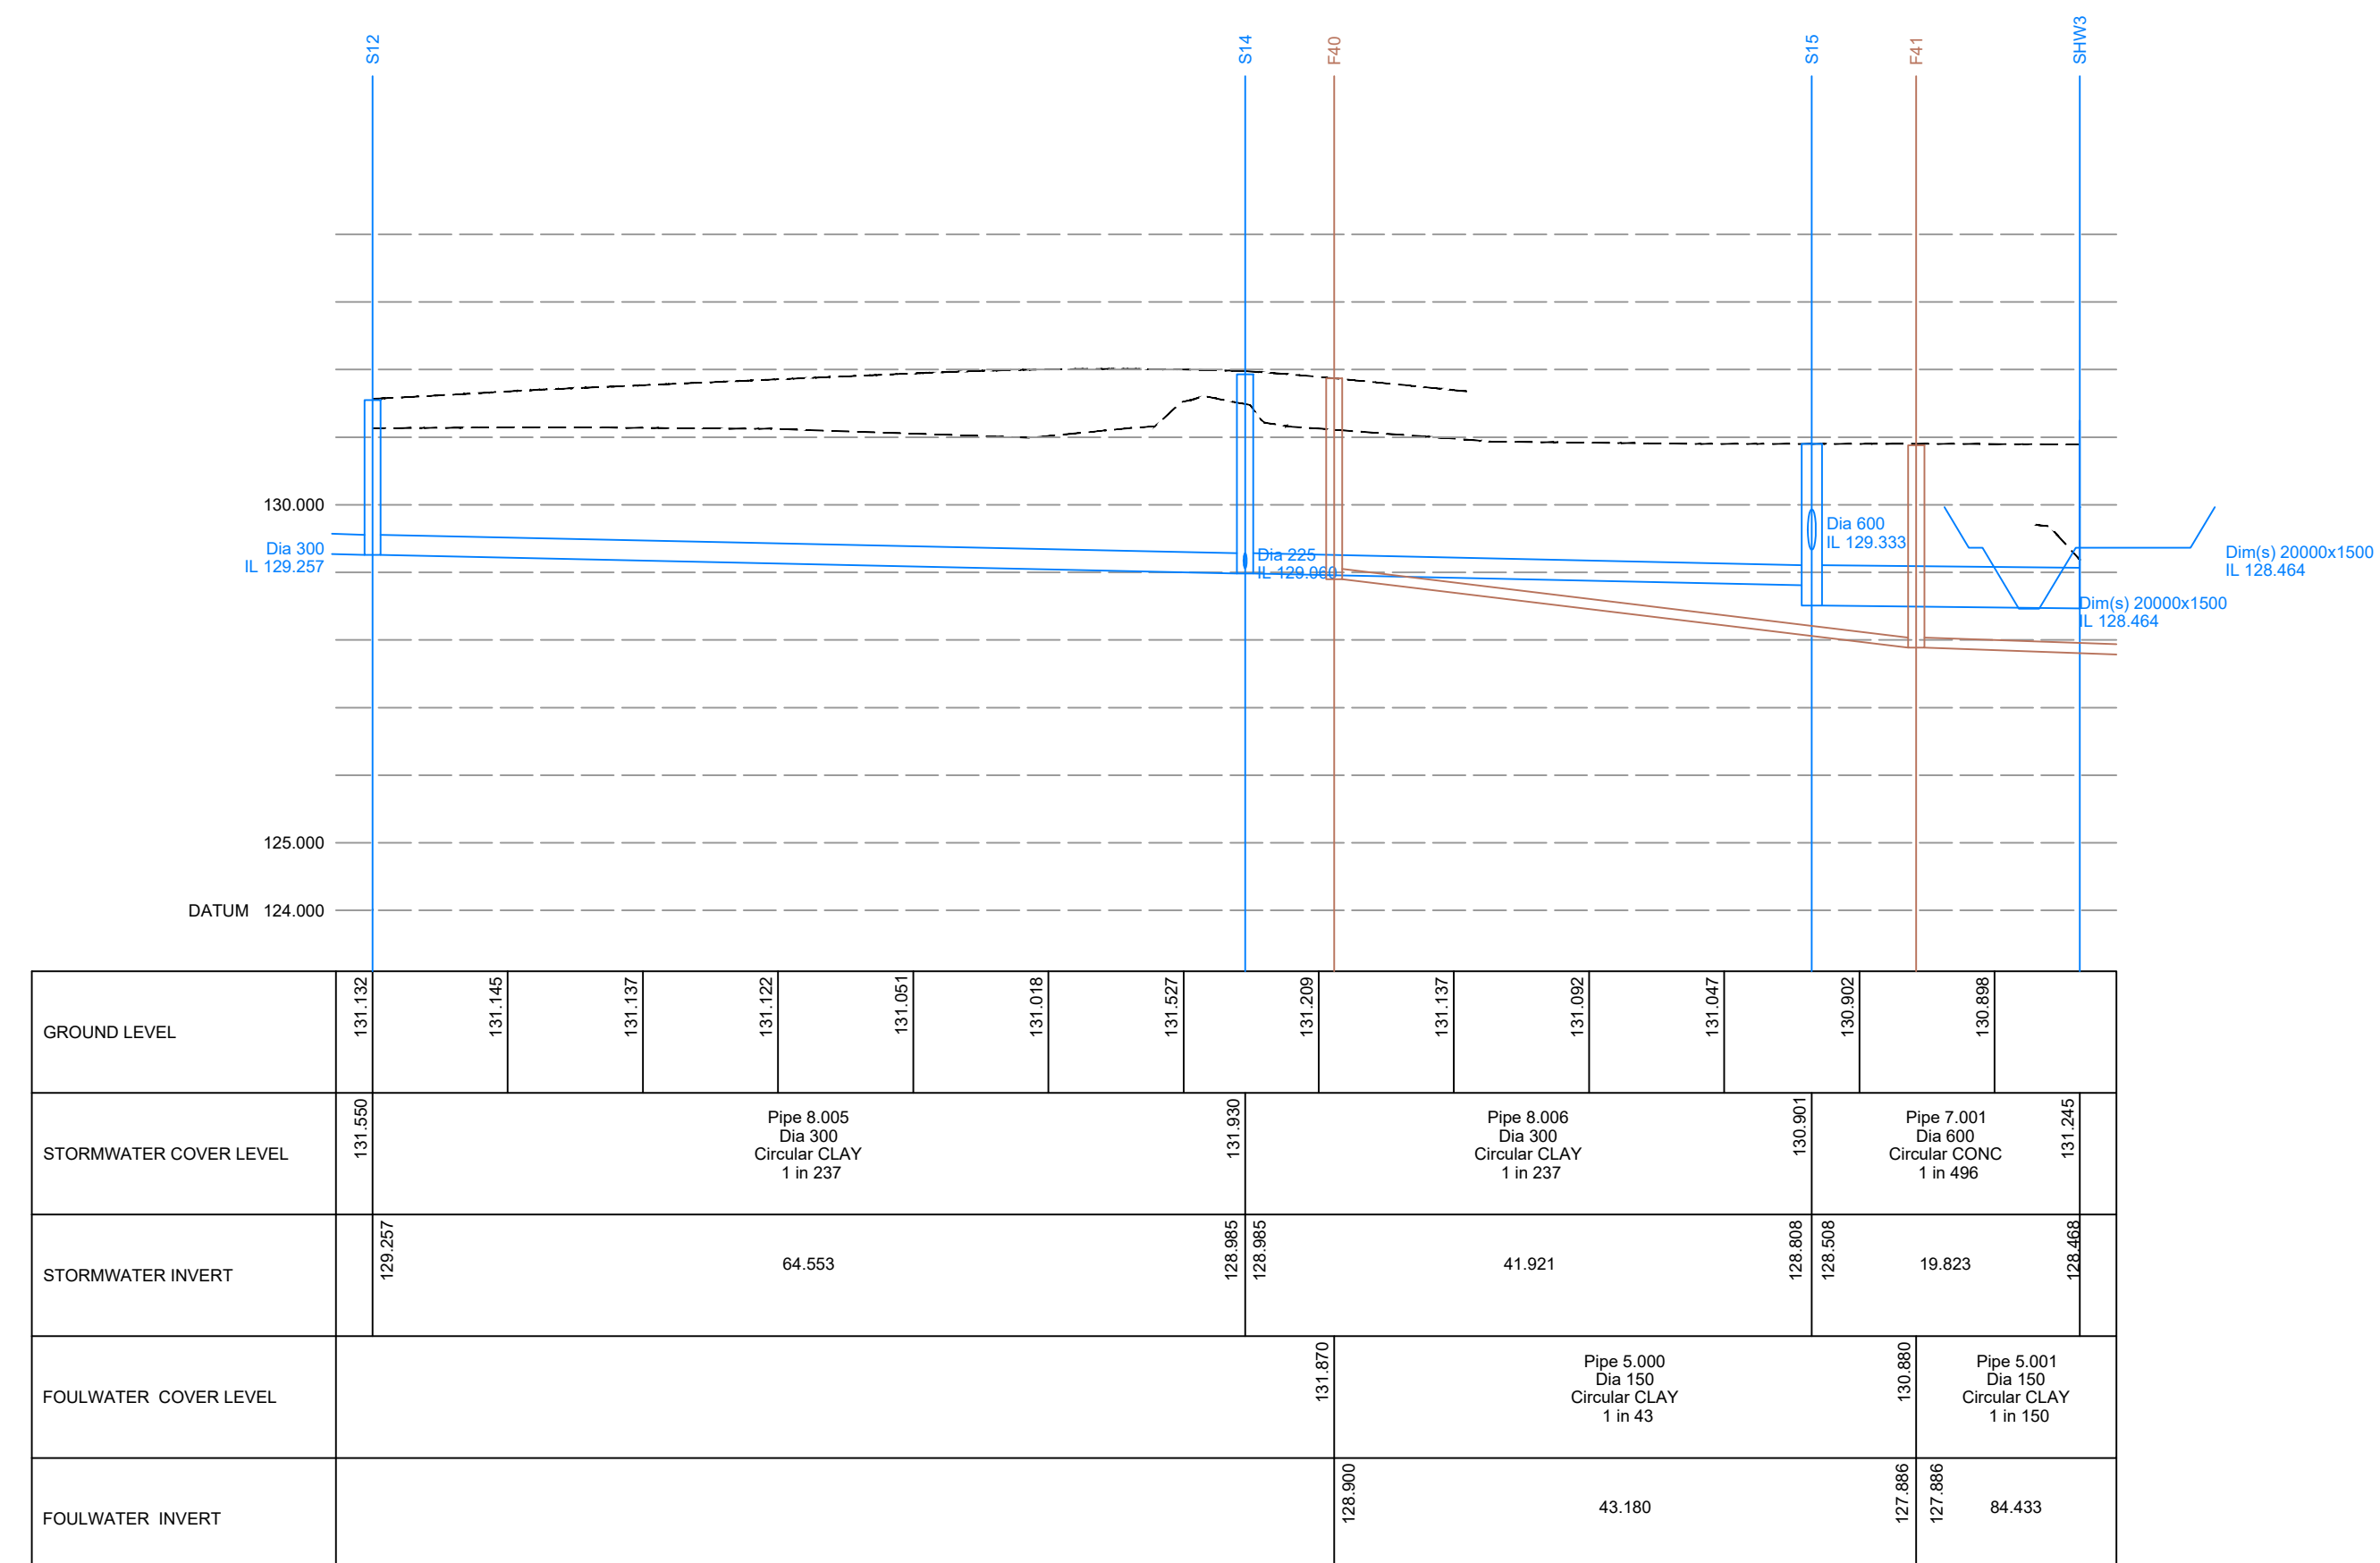

DRAINAGE SECTION - MH S12 TO SHW3, F40 TO F41

NOTES

REVISIONS

NO.	25/11/19	First Issue			
Rev	Date	Description	By	Chk	App

OVER COUNTRY BARNS  
 OVER LANE  
 ALMONDSBURY  
 88070  
 8532 RD  
 +44 (0) 1454 610533  
 e: info@hydrock.com

CLIENT  
 L & Q ESTATES

PROJECT  
 WYKHAM PARK FARM,  
 BANBURY

TITLE  
 ROAD & DRAINAGE  
 LONGITUDINAL SECTIONS  
 SHEET 03

HYDROCK PROJECT NO.	C-04841-C	SCALE @ A0	1:500H, 1:100V
STATUS DESCRIPTION	INFORMATION	STATUS	S2
DRAWING NO. (PROJECT CODE ORIGINATOR ZONE LEVEL TYPE ROLE NUMBER)	WPF-HYD-XX-XX-DR-C-0223	REVISION	P01