
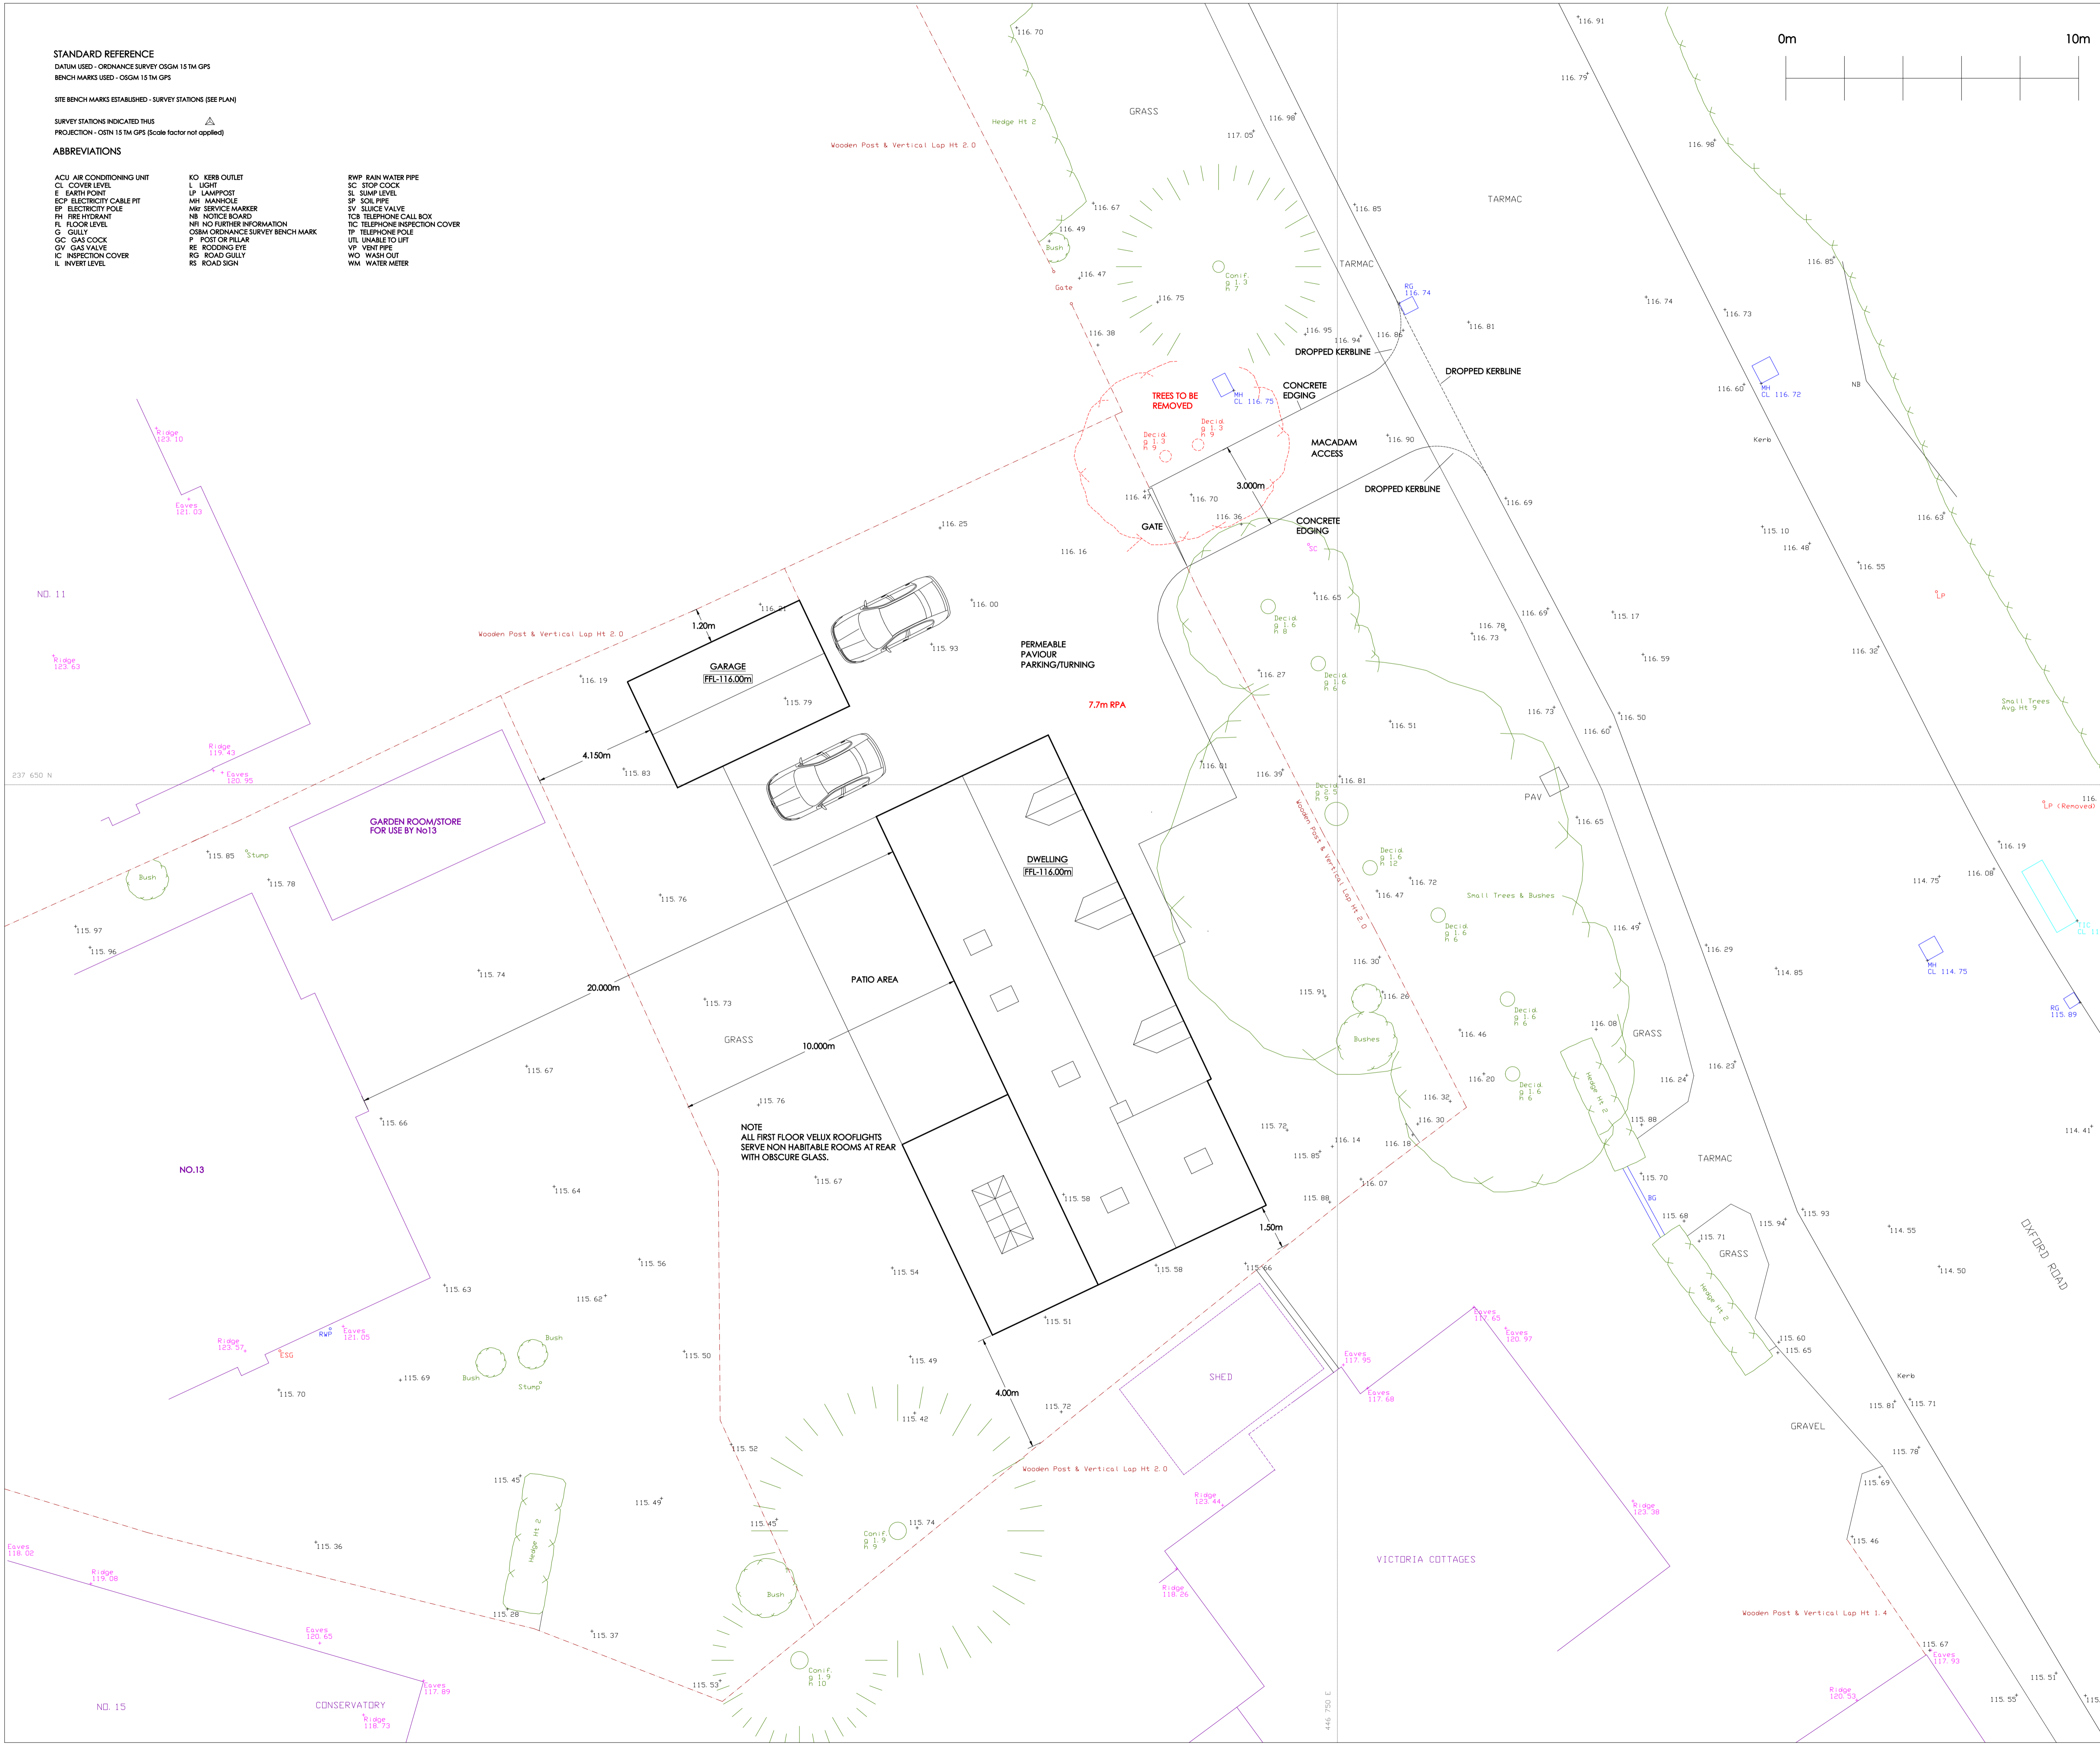


STANDARD REFERENCE  
 DATUM USED - ORDNANCE SURVEY OSGM 15 TM GPS  
 BENCH MARKS USED - OSGM 15 TM GPS  
 SITE BENCH MARKS ESTABLISHED - SURVEY STATIONS (SEE PLAN)  
 SURVEY STATIONS INDICATED THUS  
 PROJECTION - OSTN 15 TM GPS (Scale factor not applied)  
 ABBREVIATIONS

- |                           |                                 |                                |
|---------------------------|---------------------------------|--------------------------------|
| ACU AIR CONDITIONING UNIT | KO KERB OUTLET                  | RWP RAIN WATER PIPE            |
| CL COVER LEVEL            | L LIGHT                         | SC STOP COCK                   |
| E EARTH POINT             | LP LAMPPOST                     | SL SUMP LEVEL                  |
| ECP ELECTRICITY CABLE PIT | MH MANHOLE                      | SP SOIL PIPE                   |
| EP ELECTRICITY POLE       | MS SERVICE MARKER               | SV SLUICE VALVE                |
| FR FIRE HYDRANT           | NB NOTICE BOARD                 | TCS TELEPHONE CALL BOX         |
| FL FLOOR LEVEL            | NFI NO FURTHER INFORMATION      | TIC TELEPHONE INSPECTION COVER |
| G GULLY                   | OSBM ORDNANCE SURVEY BENCH MARK | TP TELEPHONE POLE              |
| GC GAS COCK               | P POST OR PILLAR                | U/L UNABLE TO LIFT             |
| GV GAS VALVE              | RE ROOFING EYE                  | VP VISIT PIPE                  |
| IC INSPECTION COVER       | RG ROAD GULLY                   | WO WASH OUT                    |
| I INVERT LEVEL            | RS ROAD SIGN                    | WM WATER METER                 |

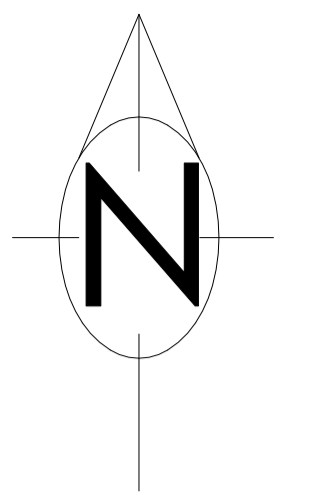

NOTE  
 ALL FIRST FLOOR VELUX ROOFLIGHTS  
 SERVE NON HABITABLE ROOMS AT REAR  
 WITH OBSCURE GLASS.

© THIS DRAWING IS THE PROPERTY OF  
 DEREK SKEATS ASSOCIATES LTD  
 AND IS NOT TO BE REPRODUCED IN ANY FORM  
 WITHOUT WRITTEN PERMISSION.

CLIENT  
**MR. L. JONES**

TITLE  
**PROPOSED SITE LAYOUT  
 LAND TO REAR OF 13 BLACKWOOD PLACE  
 BODICOTE  
 BANBURY  
 OXON. OX15 4BD**

SCALE  
**1:100 - A1 SHEET**

DATE 08/12/2020	DRAWN BY NES
--------------------	-----------------

DRAWING NUMBER  
 2020-10-01 PSL Ver.5

**DEREK SKEATS  
 ASSOCIATES LTD**  
 ARCHITECTURAL ENGINEERING  
 Grassington House, 142 Gidley Way,  
 Horspath, Oxon. OX33 1TD  
 Tel: 07703 292982  
 E-mail: noelskeats@btinternet.com